

FOR STATE USE ONLY

THESE PLANS AND SPECIFICATIONS ARE THE PROPERTY OF HECKAMAN HOMES AND MAY NOT BE USED WITHOUT THEIR CONSENT.

CRAFTECH BUILDING SYSTEMS, INC.
d/b/a HECKAMAN HOMES
NAPPANEE, INDIANA 46550




JOB NO:
DWN BY: S.V.V.
FILE: 26ADAACP-1

REVISIONS:

SCALE: 1/4"=1'-0"
DATE: 12-9-05

FIRST FLOOR FLOOR PLAN
CRAWLSPACE LAYOUT

MODEL: ADAMS
DWG NO: 26ADAA
SHEET: 4

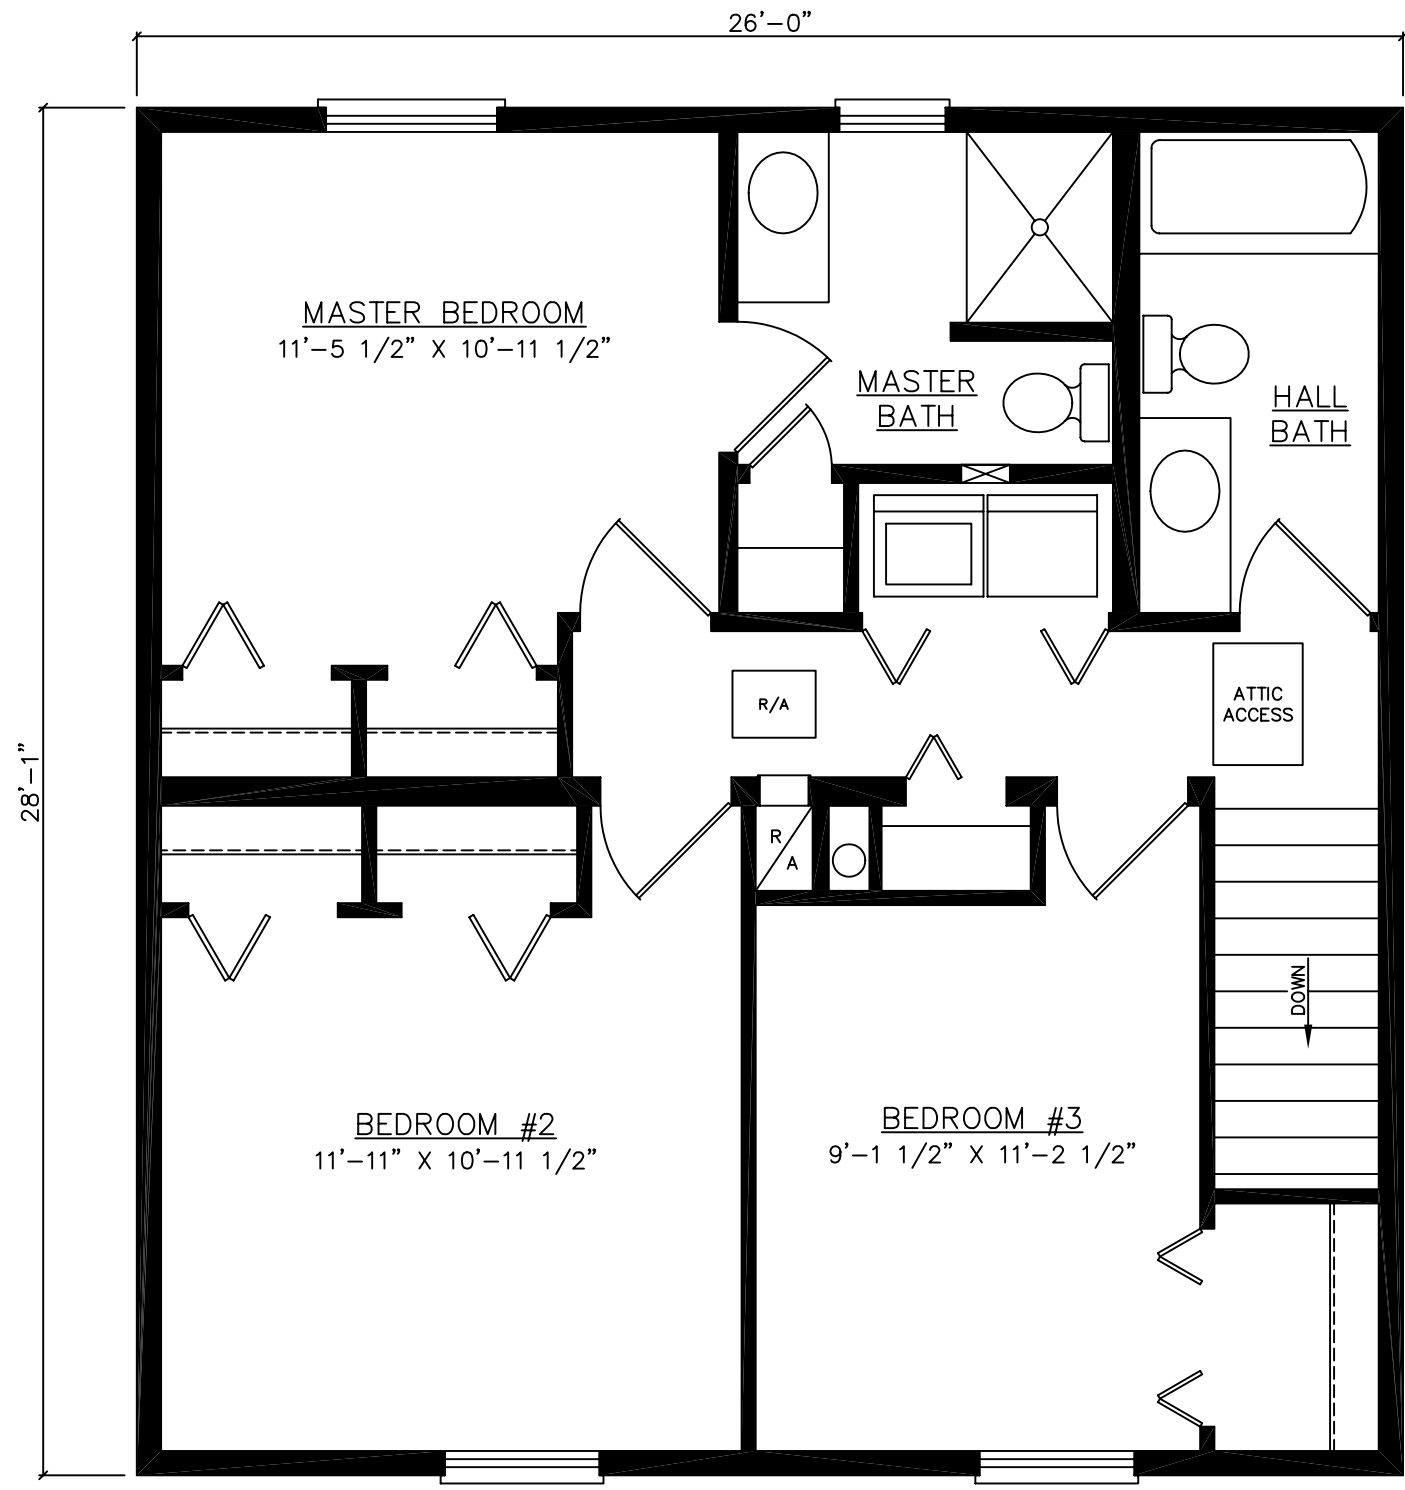

FOR STATE USE ONLY

THESE PLANS AND SPECIFICATIONS ARE THE PROPERTY OF HECKAMAN HOMES AND MAY NOT BE USED WITHOUT THEIR CONSENT.

CRAFTECH BUILDING SYSTEMS, INC.
d/b/a HECKAMAN HOMES
NAPPANEE, INDIANA 46550




JOB NO:
DWN BY: S.V.V.
FILE: 26ADAACUP-1

REVISIONS:

SCALE: 1/4"=1'-0"
DATE: 12-9-05

SECOND FLOOR PLAN
CRAWLSPACE LAYOUT

MODEL: ADAMS
DWG NO: 26ADAA
SHEET: 6

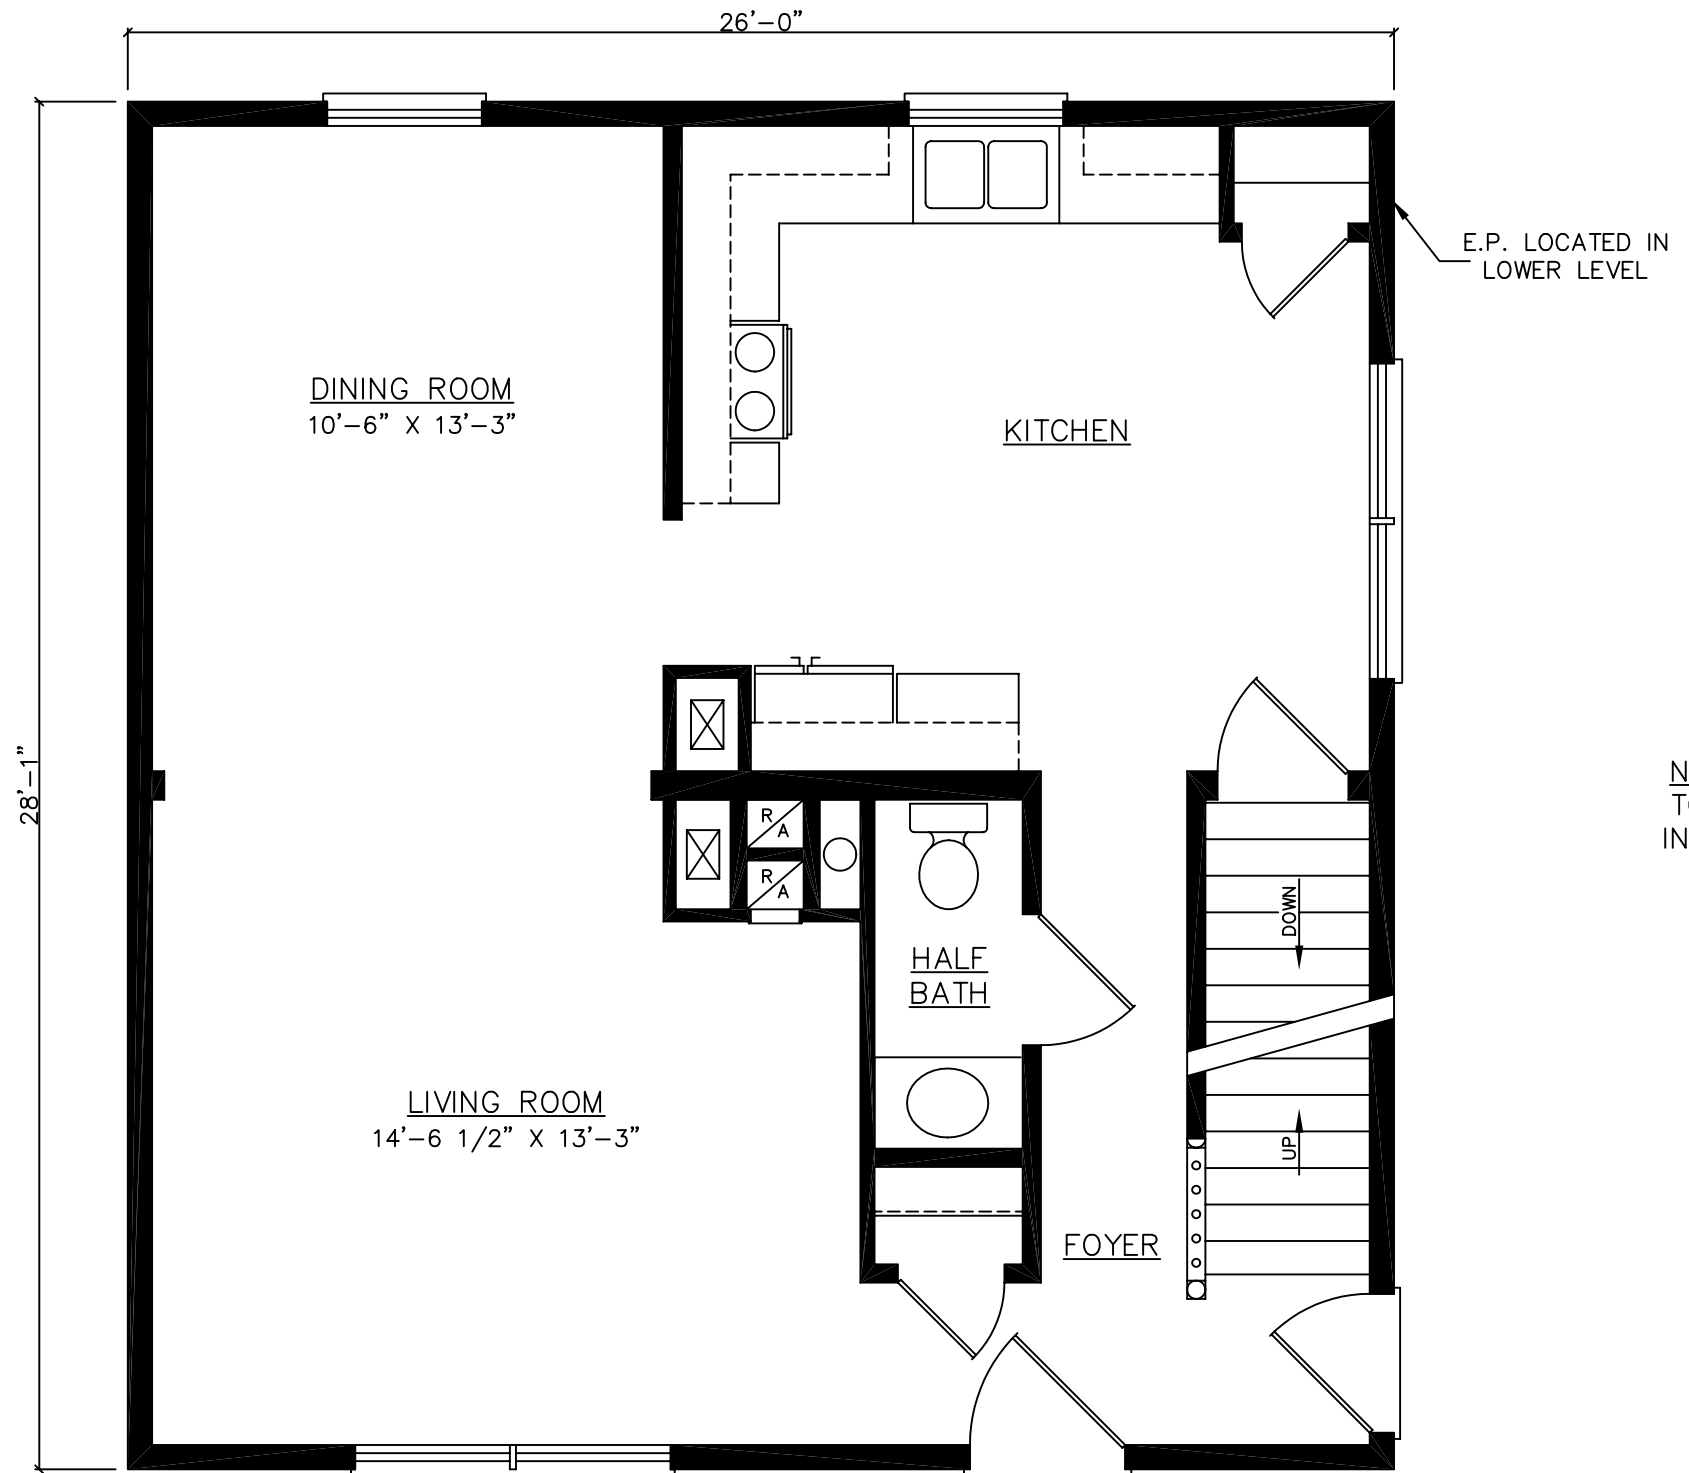

NOTE: WASHER & DRYER
TO BE LOCATED ON SITE
IN BASEMENT BY BUILDER

FOR STATE USE ONLY

THESE PLANS AND SPECIFICATIONS
ARE THE PROPERTY OF HECKAMAN
HOMES AND MAY NOT BE USED
WITHOUT THEIR CONSENT.

CRAFTECH BUILDING
SYSTEMS, INC.
d/b/a HECKAMAN HOMES
NAPPANEE, INDIANA 46550




JOB NO:
DWN BY: S.V.V.
FILE: 26ADAABP-1

REVISIONS:

SCALE: 1/4"=1'-0"
DATE: 12-9-05

FIRST FLOOR PLAN
BASEMENT
LAYOUT

MODEL: ADAMS
DWG NO: 26ADAA
SHEET: 5

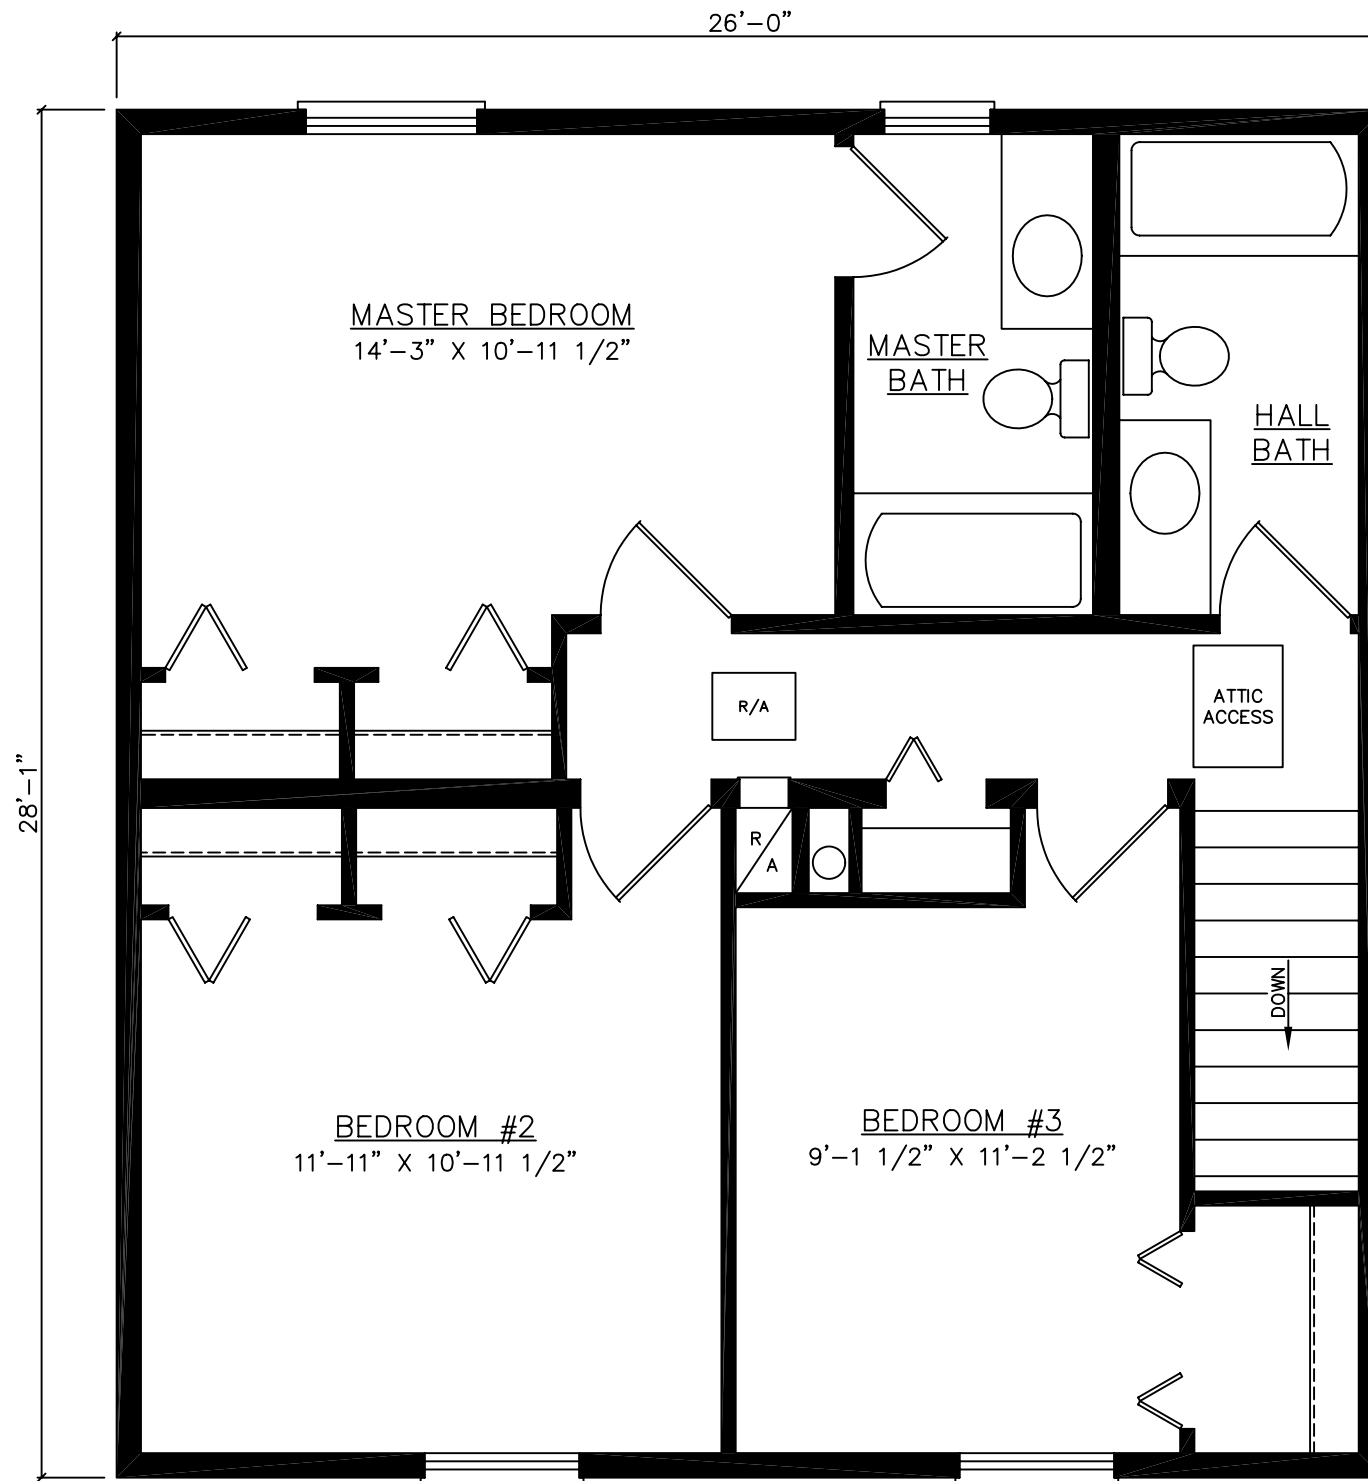

NOTE: WASHER & DRYER
TO BE LOCATED ON SITE
IN BASEMENT BY BUILDER

FOR STATE USE ONLY

THESE PLANS AND SPECIFICATIONS
ARE THE PROPERTY OF HECKAMAN
HOMES AND MAY NOT BE USED
WITHOUT THEIR CONSENT.

CRAFTECH BUILDING
SYSTEMS, INC.
d/b/a HECKAMAN HOMES
NAPPANEE, INDIANA 46550



JOB NO:
DWN BY: S.V.V.
FILE: 26ADAABUP-1

REVISIONS:

SCALE: 1/4"=1'-0"
DATE: 12-9-05

SECOND FLOOR
FLOOR PLAN
BASEMENT
LAYOUT

MODEL: ADAMS
DWG NO: 26ADAA
SHEET: 7