

FOR STATE USE ONLY

THESE PLANS AND SPECIFICATIONS ARE THE PROPERTY OF HECKAMAN HOMES AND MAY NOT BE USED WITHOUT THEIR CONSENT.

CRAFTECH BUILDING SYSTEMS, INC.
d/b/a HECKAMAN HOMES
NAPPANEE, INDIANA 46550




JOB NO:
DWN BY: S.V.V.
FILE: 50AMEACP-1

REVISIONS:

SCALE: 1/4" = 1'-0"
DATE: 9-28-05

FLOOR PLAN
CRAWLSPACE
LAYOUT

MODEL: AMERICA
DWG NO: 50AMEA
SHEET: 4

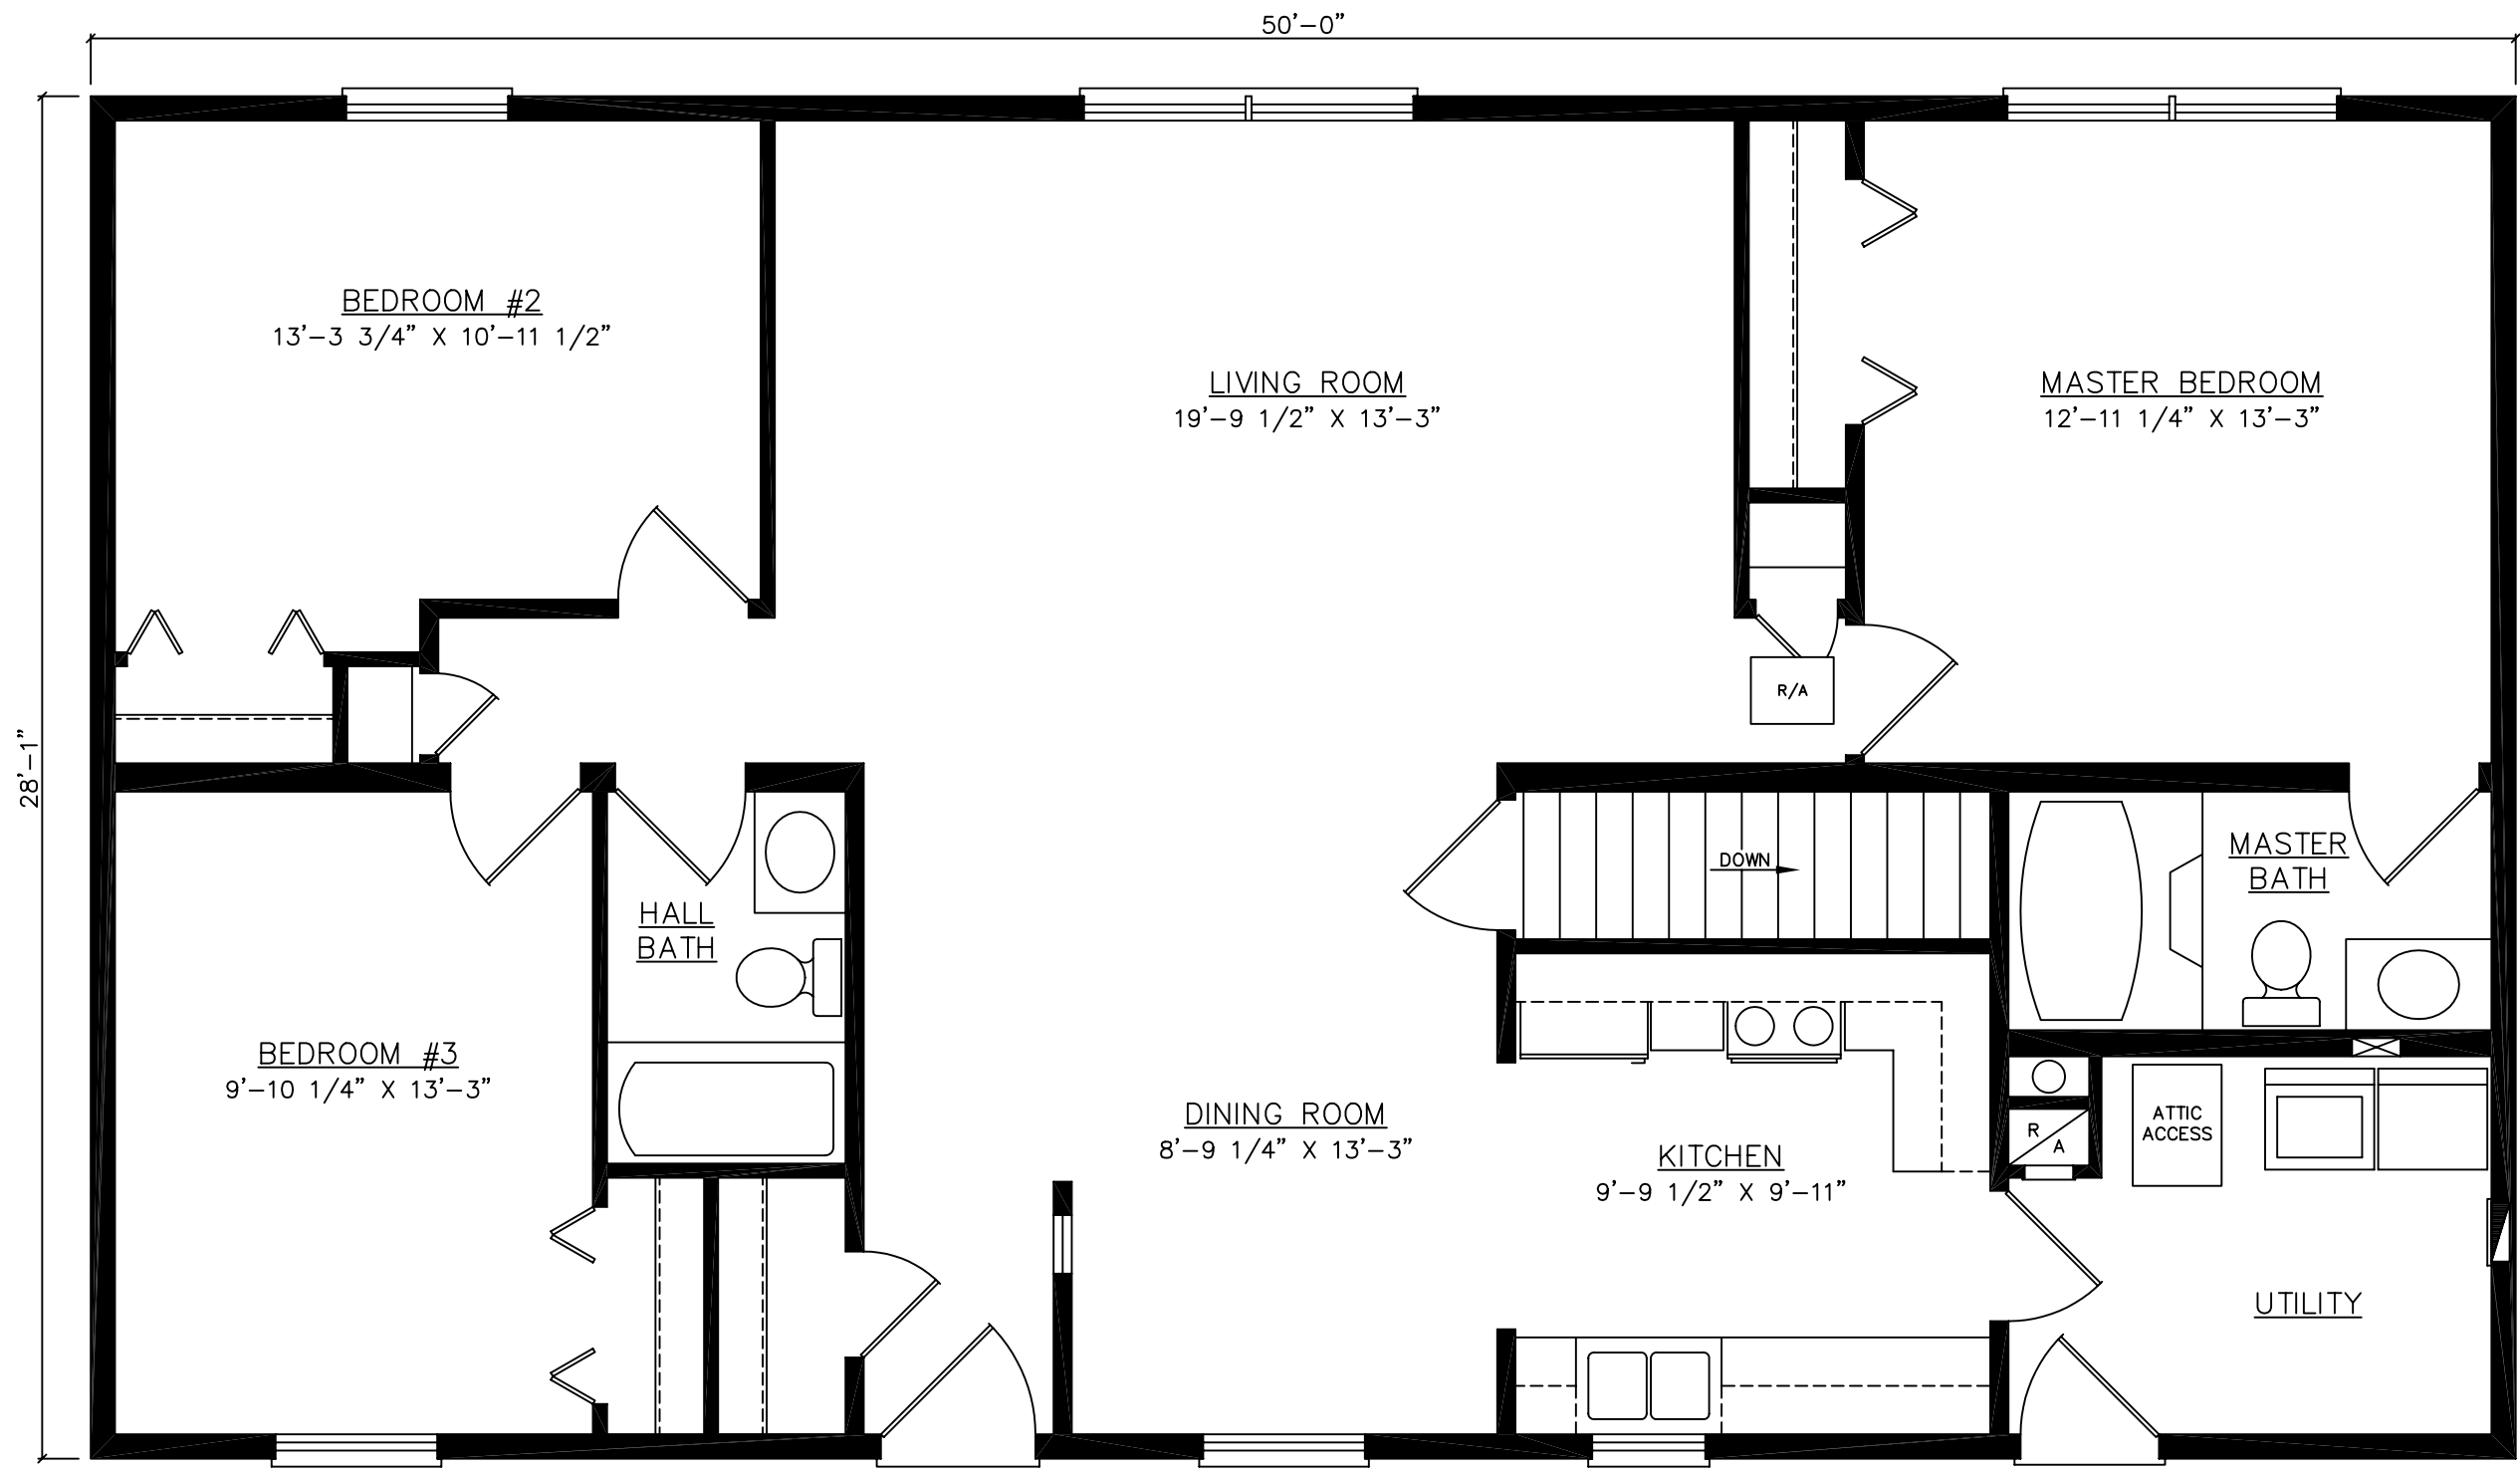

FOR STATE USE ONLY

THESE PLANS AND SPECIFICATIONS ARE THE PROPERTY OF HECKAMAN HOMES AND MAY NOT BE USED WITHOUT THEIR CONSENT.

CRAFTECH BUILDING SYSTEMS, INC.
d/b/a HECKAMAN HOMES
NAPPANEE, INDIANA 46550



JOB NO:
DWN BY: S.V.V.
FILE: 50AMEABP-1

REVISIONS:

SCALE: 1/4" = 1'-0"
DATE: 9-28-05

FLOOR PLAN
BASEMENT
LAYOUT

MODEL: AMERICA
DWG NO: 50AMEA
SHEET: 5