

58'-0"

28'-1"

DINING ROOM
14'-9 1/2" X 13'-3"

KITCHEN
14'-3" X 13'-3"

BEDROOM #2
11'-0" X 10'-11 1/2"

MASTER BEDROOM
14'-1" X 13'-3"

LIVING ROOM
20'-6 1/4" X 13'-3"

BEDROOM #3
11'-0" X 9'-10 1/2"

HALL BATH

W/H

UTILITY

MASTER BATH

R/A

CRAWL ACCESS

ATTIC ACCESS

FOR STATE USE ONLY

THESE PLANS AND SPECIFICATIONS ARE THE PROPERTY OF HECKAMAN HOMES AND MAY NOT BE USED WITHOUT THEIR CONSENT.

CRAFTECH BUILDING SYSTEMS, INC.
d/b/a HECKAMAN HOMES
NAPPANEE, INDIANA 46550




JOB NO:
DWN BY: S.V.V.
FILE: 58ANDACP-1

REVISIONS:

SCALE: 1/4"=1'-0"
DATE: 5-16-06

FLOOR PLAN
CRAWLSPACE
LAYOUT

MODEL: ANDREA
DWG NO: 58ANDA
SHEET: 4

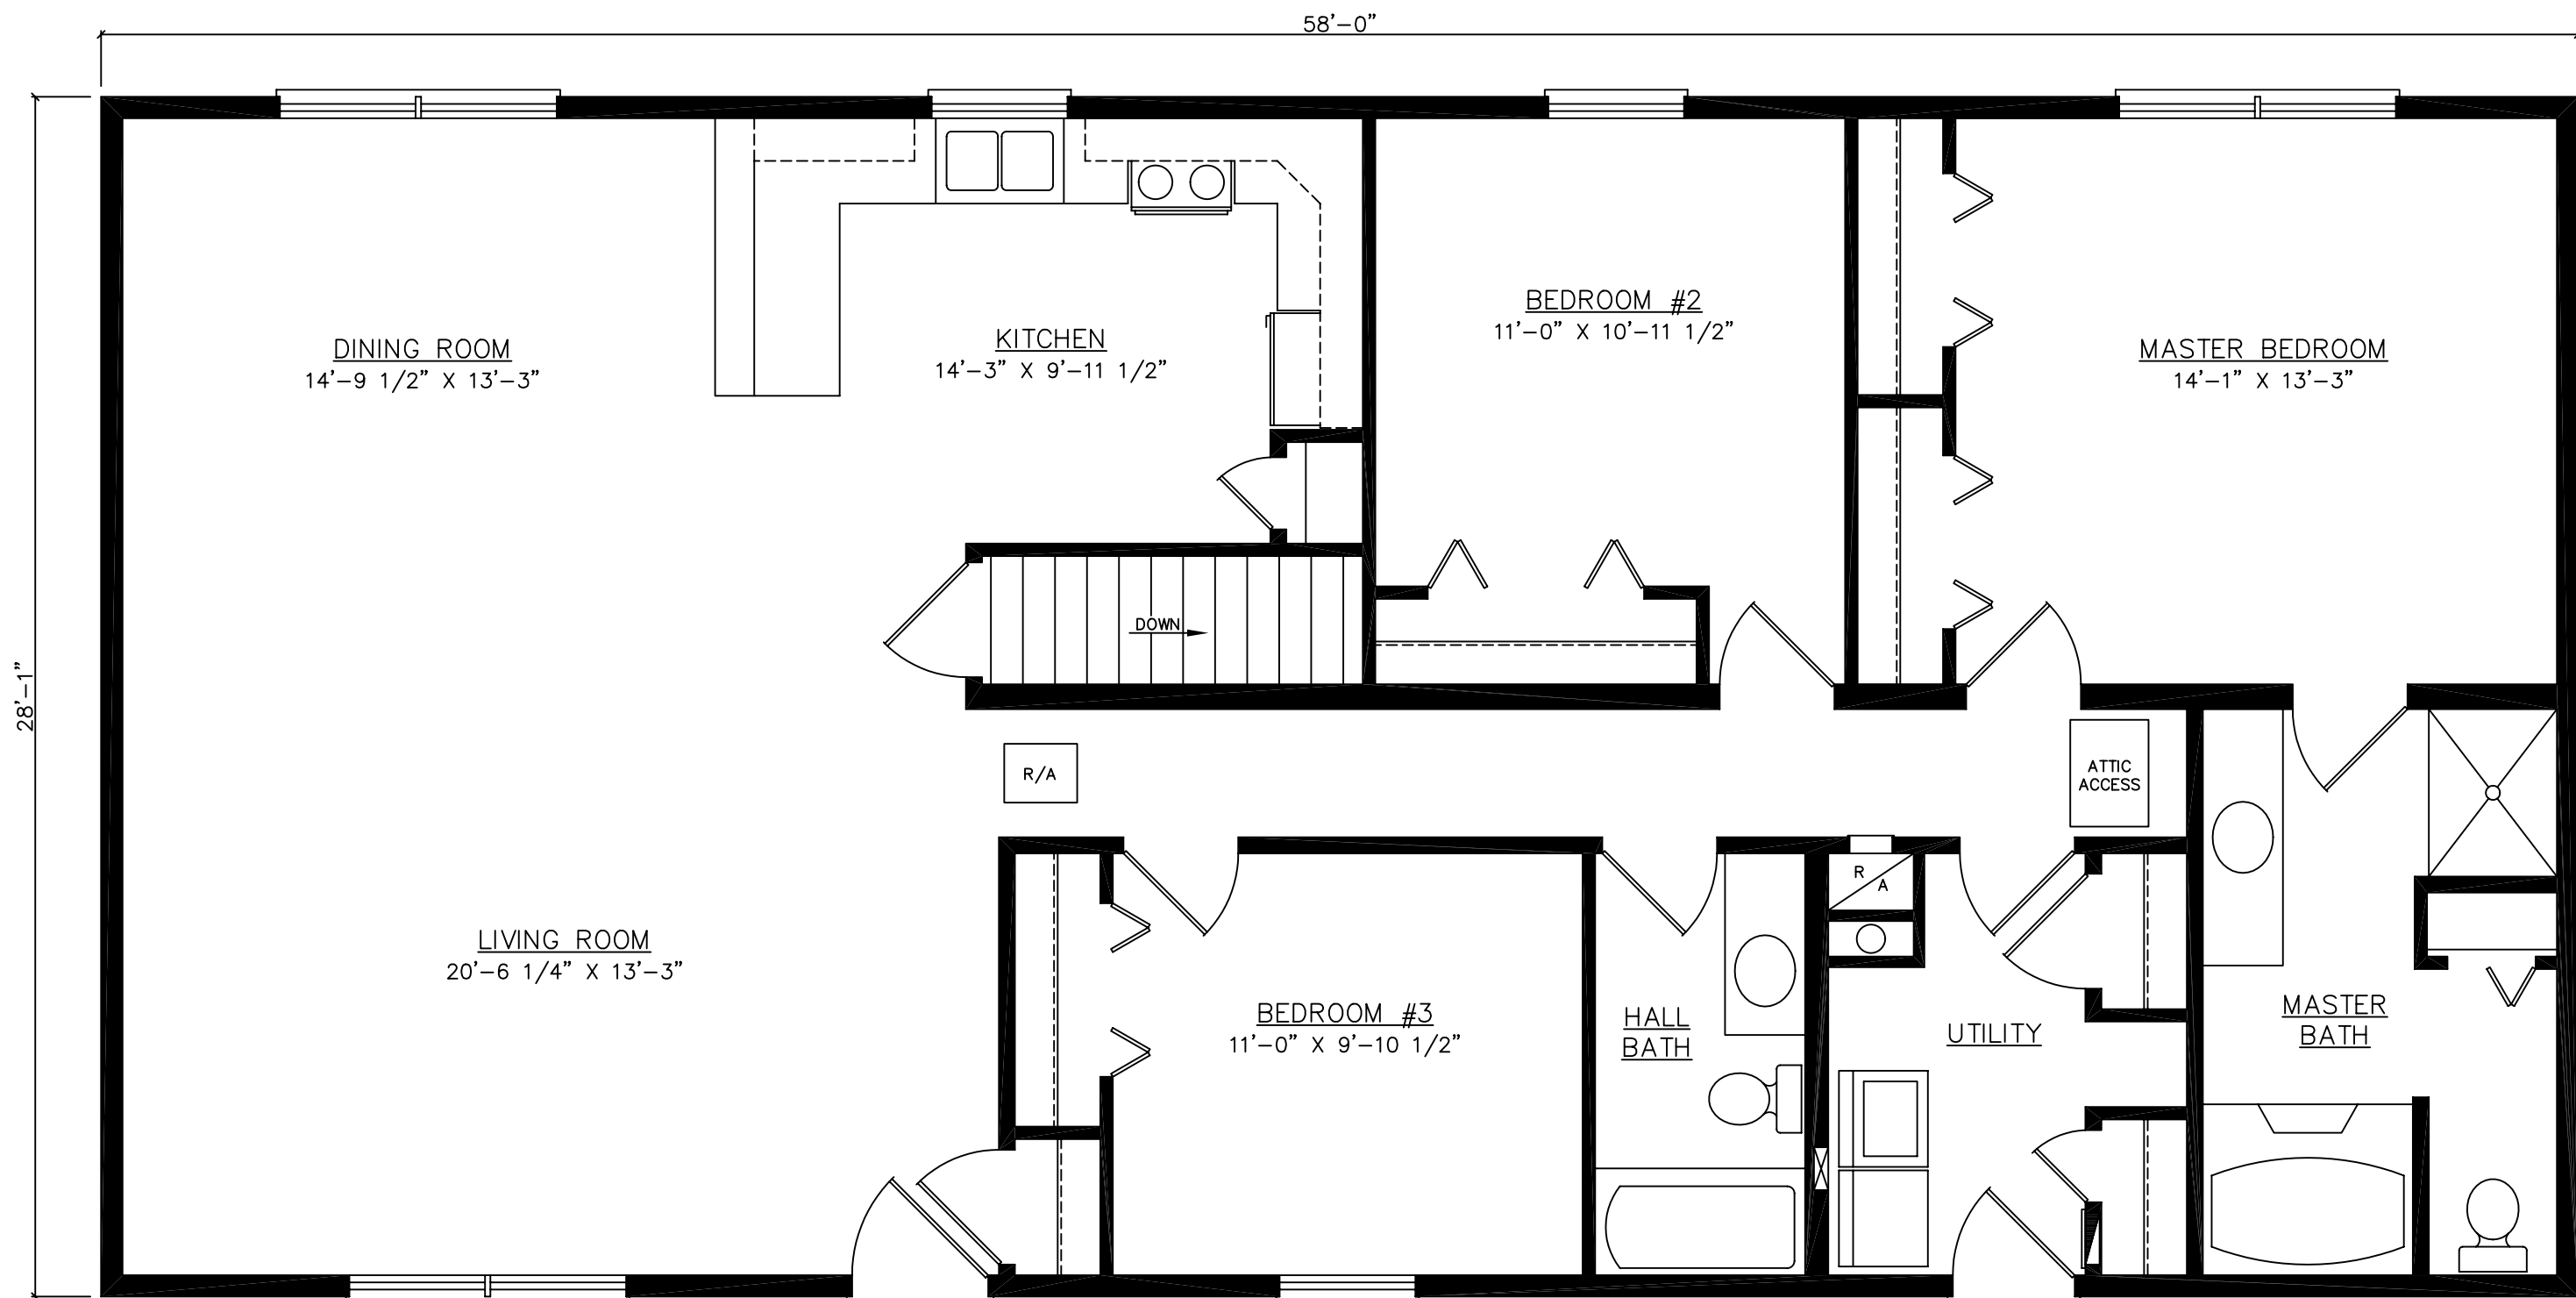

FOR STATE USE ONLY

THESE PLANS AND SPECIFICATIONS ARE THE PROPERTY OF HECKAMAN HOMES AND MAY NOT BE USED WITHOUT THEIR CONSENT.

CRAFTECH BUILDING SYSTEMS, INC.
d/b/a HECKAMAN HOMES
NAPPANEE, INDIANA 46550



JOB NO:
DWN BY: S.V.V.
FILE: 58ANDABP-1

REVISIONS:

SCALE: 1/4"=1'-0"
DATE: 5-16-06

FLOOR PLAN
BASEMENT
LAYOUT

MODEL: ANDREA
DWG NO: 58ANDA
SHEET: 5