

FOR STATE USE ONLY

THESE PLANS AND SPECIFICATIONS ARE THE PROPERTY OF HECKAMAN HOMES AND MAY NOT BE USED WITHOUT THEIR CONSENT.

CRAFTECH BUILDING SYSTEMS, INC.
d/b/a HECKAMAN HOMES
NAPPANEE, INDIANA 46550




JOB #
DWN BY: T.I.
FILE # 60CNSACP-1

REVISIONS:

SCALE: 3/16"=1'-0"
DATE: 10-5-05

FLOOR PLAN
CRAWLSPACE LAYOUT

MODEL: COUNTRYSIDE
DWG # 60CNSA
SHEET: 4

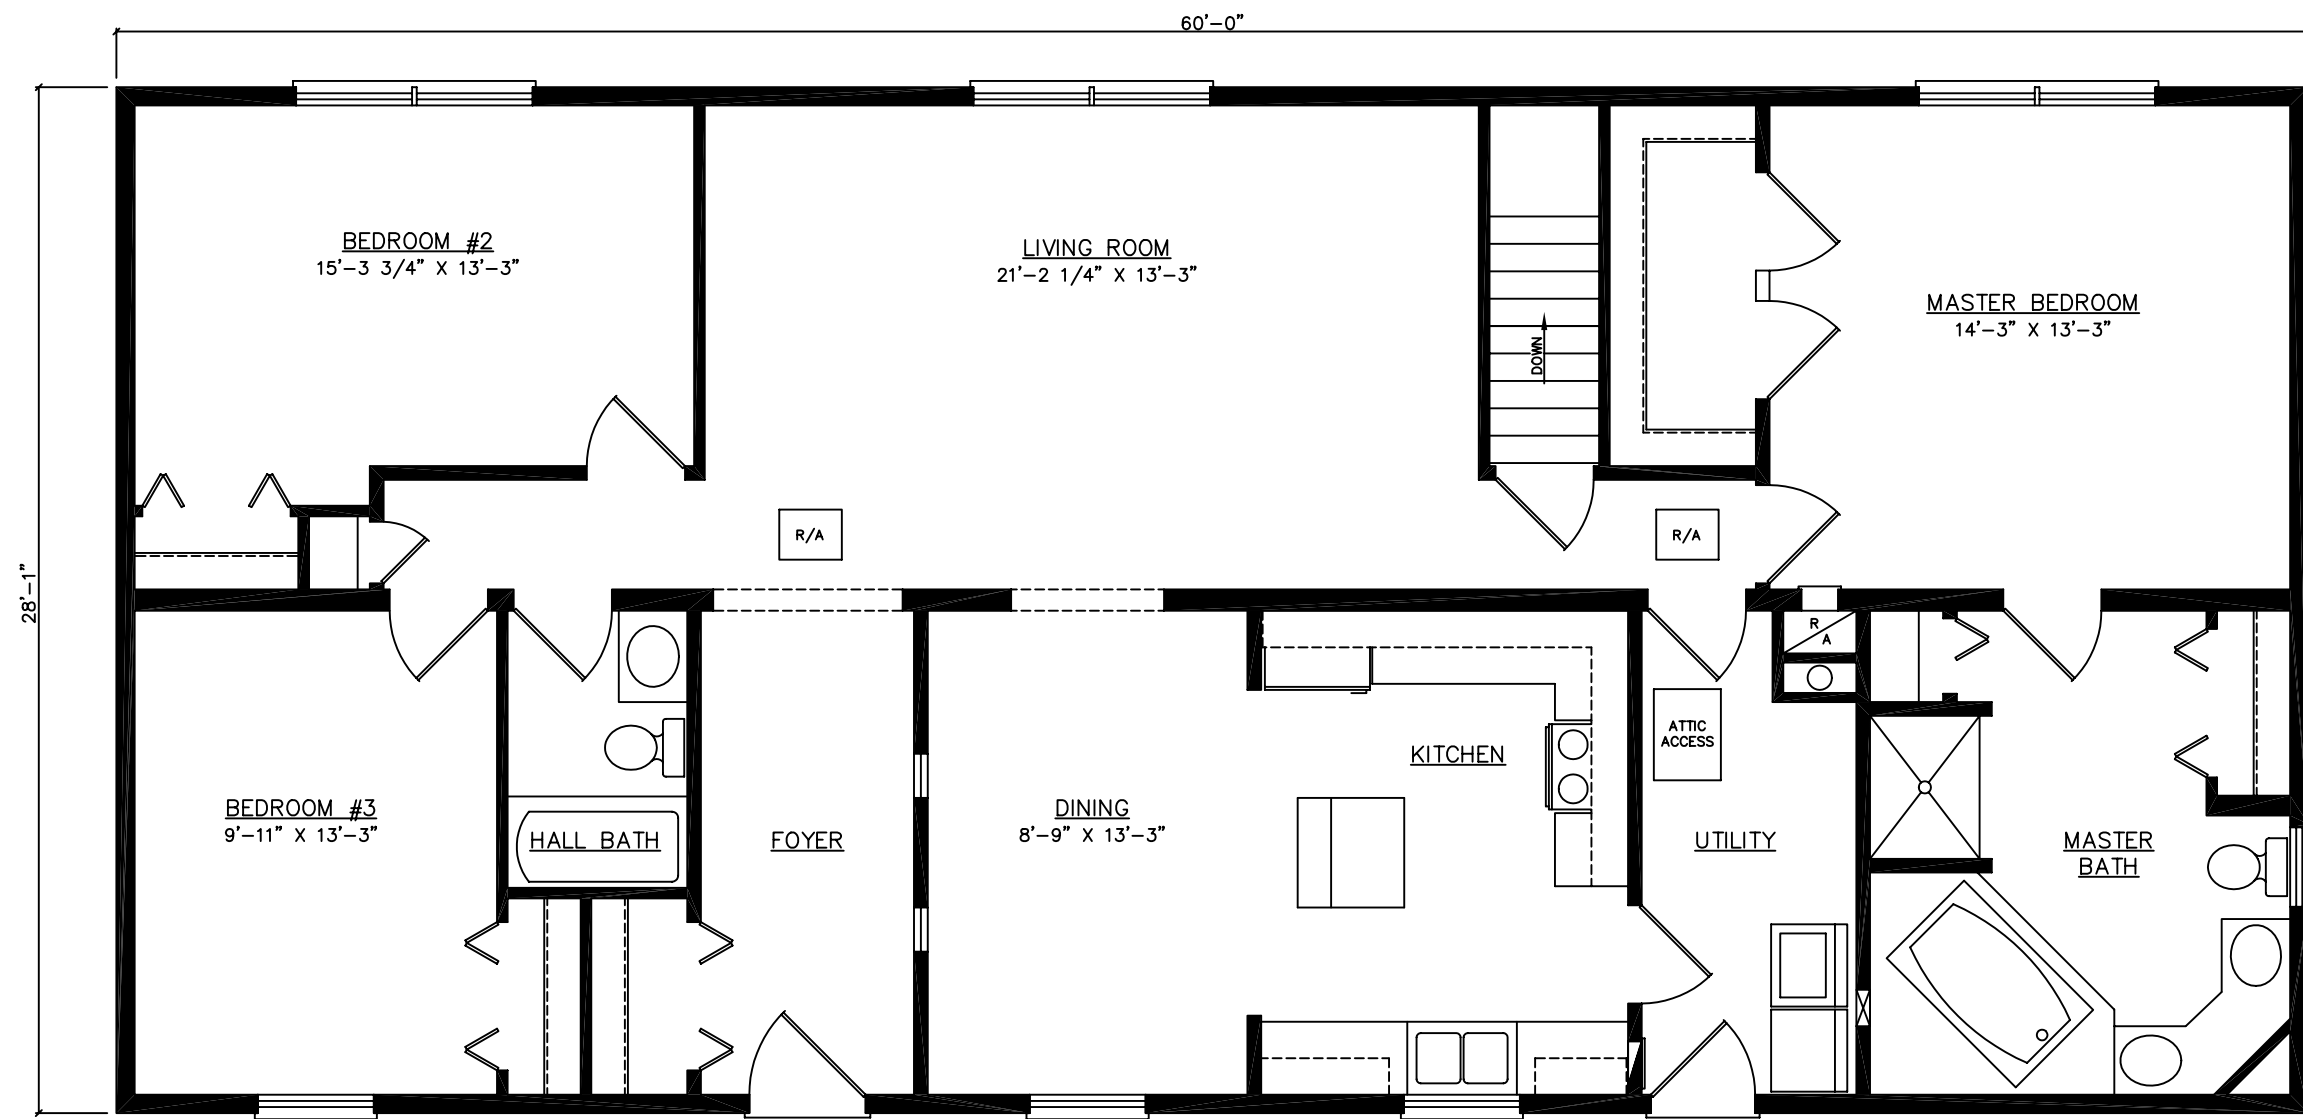

FOR STATE USE ONLY

THESE PLANS AND SPECIFICATIONS ARE THE PROPERTY OF HECKAMAN HOMES AND MAY NOT BE USED WITHOUT THEIR CONSENT.

CRAFTECH BUILDING SYSTEMS, INC.
d/b/a HECKAMAN HOMES
NAPPANEE, INDIANA 46550



JOB #
DWN BY: T.I.
FILE # 60CNSABP-1

REVISIONS:

SCALE: 3/16"=1'-0"
DATE: 10-5-05

FLOOR PLAN
BASEMENT LAYOUT

MODEL: COUNTRYSIDE
DWG # 60CNSA
SHEET: 5