

FOR STATE USE ONLY

THESE PLANS AND SPECIFICATIONS ARE THE PROPERTY OF HECKAMAN HOMES AND MAY NOT BE USED WITHOUT THEIR CONSENT.

CRAFTECH BUILDING SYSTEMS, INC.  
 d/b/a HECKAMAN HOMES  
 NAPPANEE, INDIANA 46550  
 www.heckamanhomes.com




JOB NO: .  
 DWN BY: R. D.  
 FILE: 52GNDACP-I


SCALE: 1/4" = 1'-0"  
 DATE: 2-9-06

FLOOR PLAN  
 CRAWLSPACE  
 LAYOUT

MODEL: GLENDALE  
 MODEL # 52GNDA  
 SHEET: 4

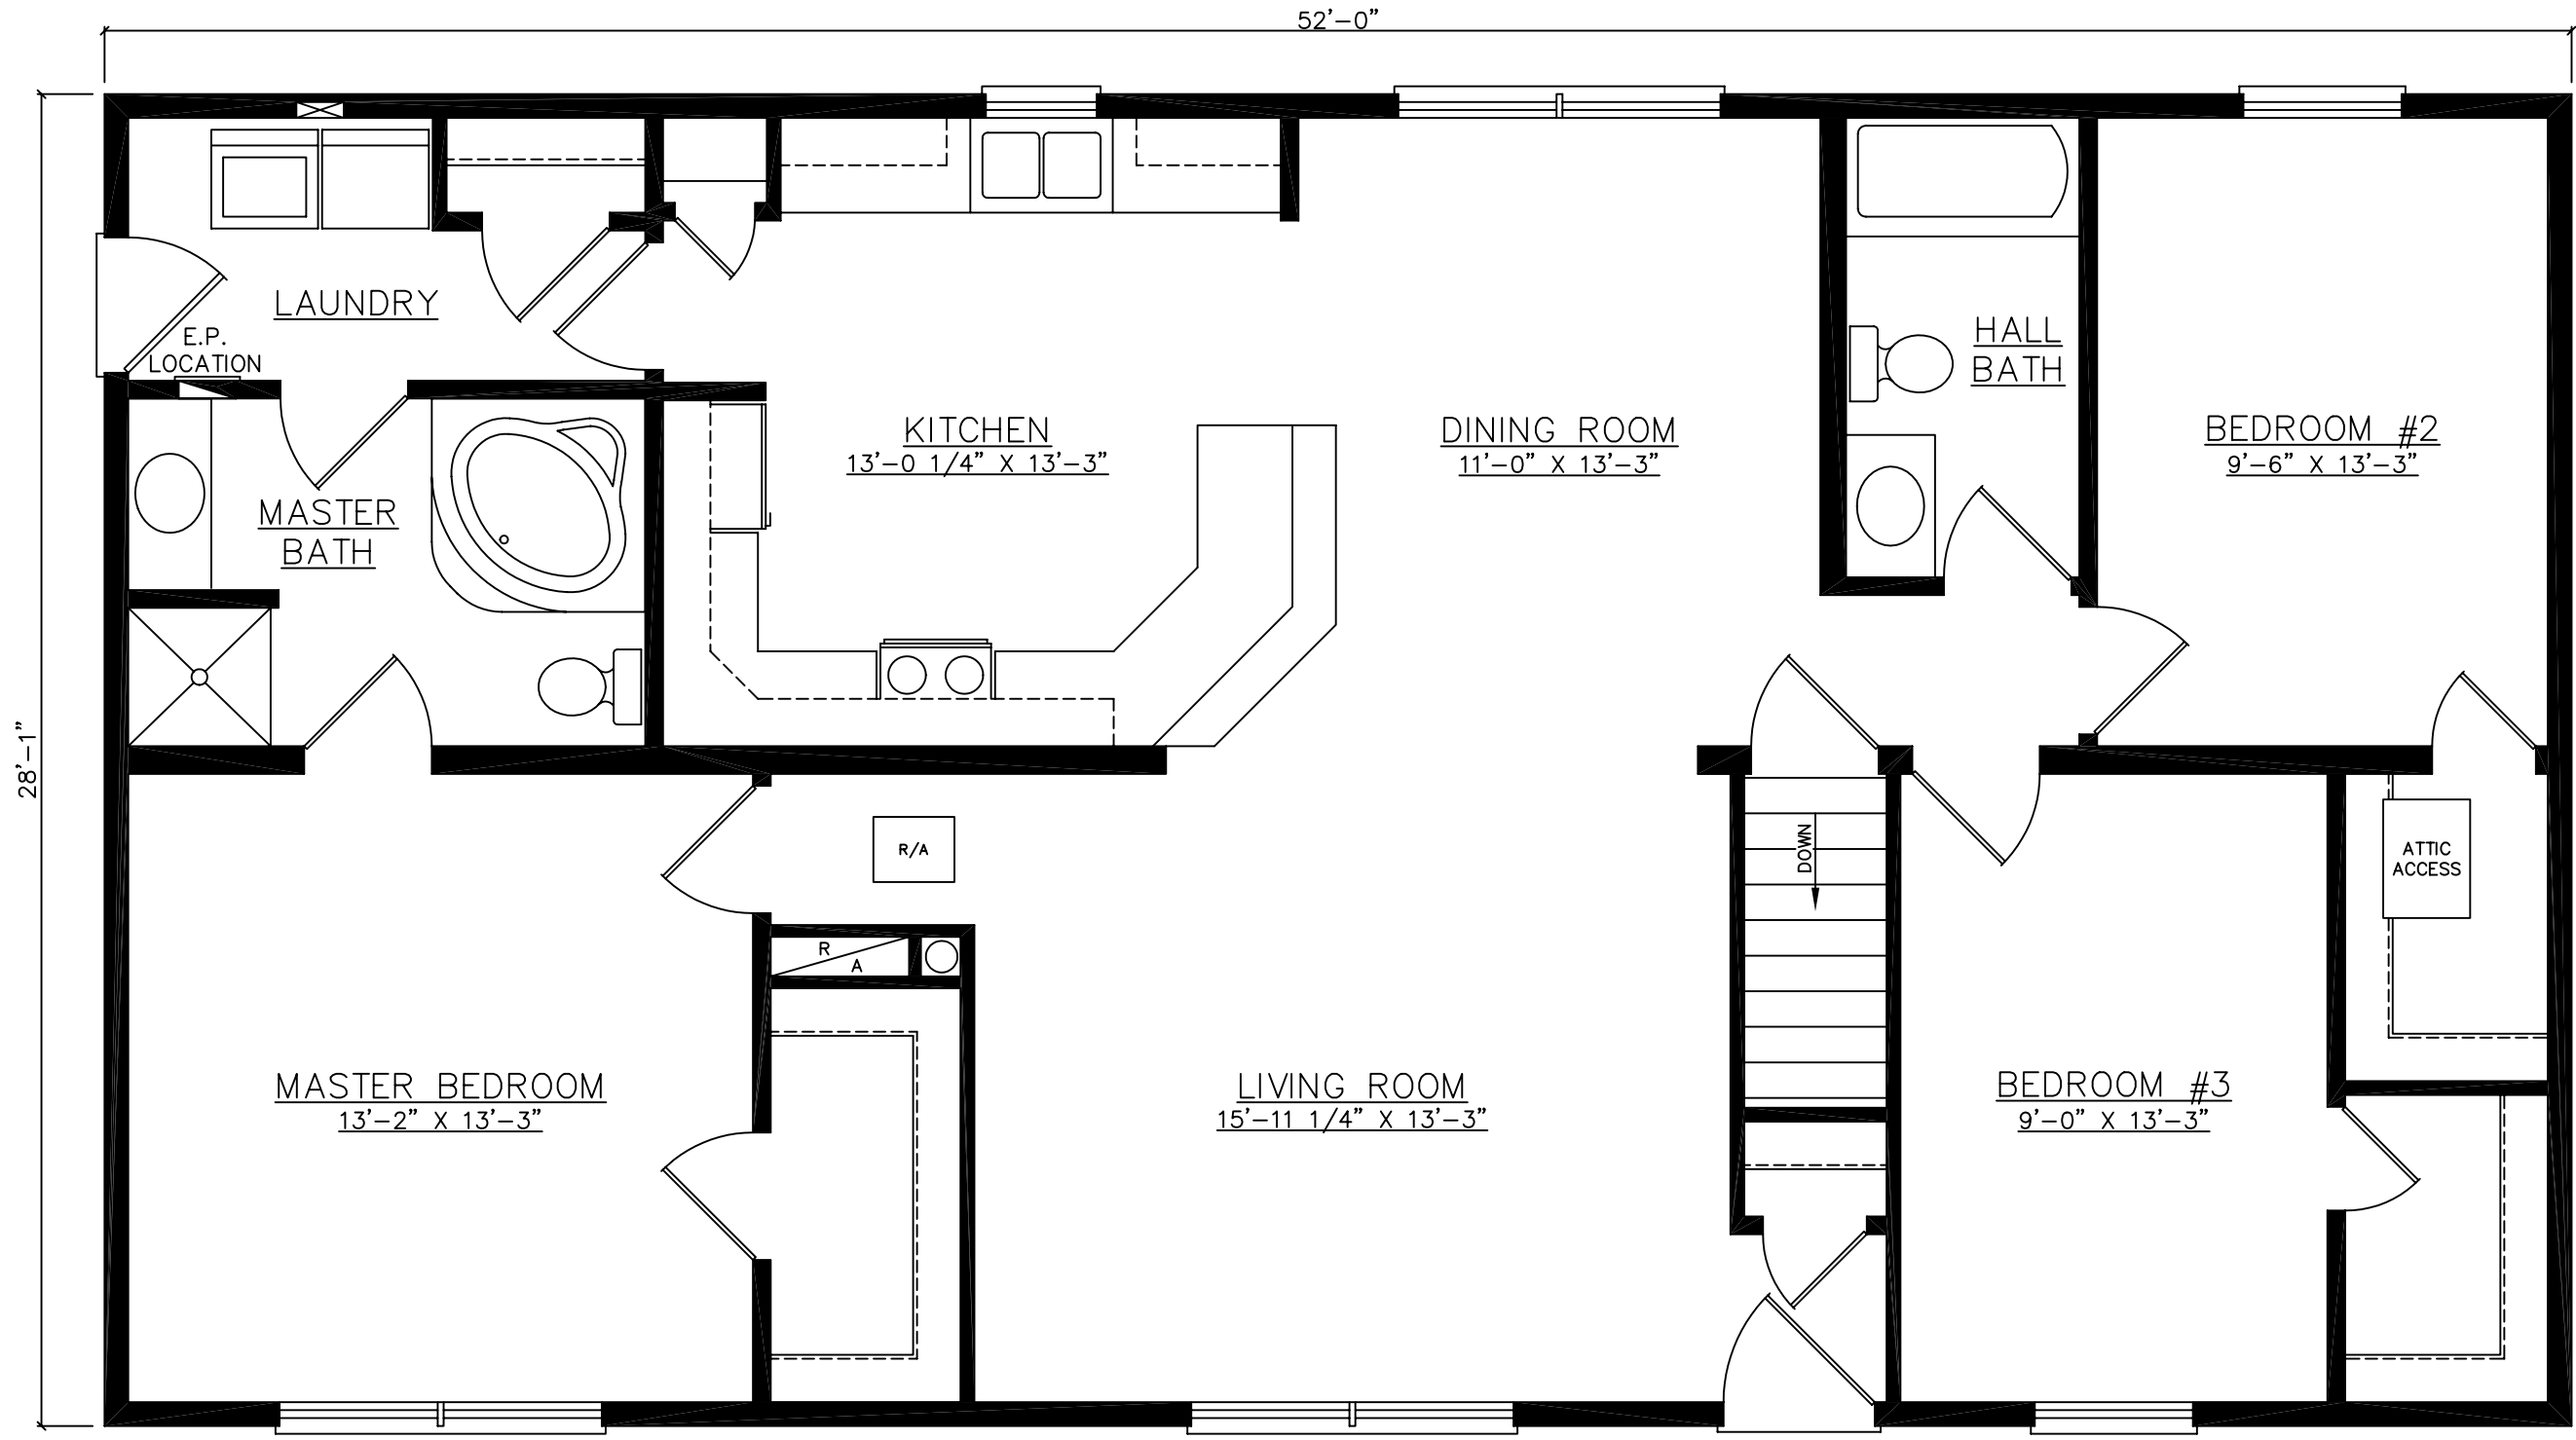

FOR STATE USE ONLY

THESE PLANS AND SPECIFICATIONS ARE THE PROPERTY OF HECKAMAN HOMES AND MAY NOT BE USED WITHOUT THEIR CONSENT.

CRAFTECH BUILDING SYSTEMS, INC.  
 d/b/a HECKAMAN HOMES  
 NAPPANEE, INDIANA 46550  
 www.heckamanhomes.com



JOB NO: .  
 DWN BY: R. D.  
 FILE: 52GNDABP-1


SCALE: 1/4" = 1'-0"  
 DATE: 2-9-06

FLOOR PLAN  
 BASEMENT  
 LAYOUT

MODEL: GLENDALE  
 MODEL # 52GNDA  
 SHEET: 5