



FOR STATE USE ONLY

THESE PLANS AND SPECIFICATIONS ARE THE PROPERTY OF HECKAMAN HOMES AND MAY NOT BE USED WITHOUT THEIR CONSENT.

CRAFTECH BUILDING SYSTEMS, INC.  
d/b/a HECKAMAN HOMES  
NAPPANEE, INDIANA 46550




JOB # .  
DWN BY: T.I.  
FILE # 60HOMACP-1

REVISIONS:

SCALE: 3/16"=1'-0"  
DATE: 10-11-05

FLOOR PLAN  
CRAWLSPACE LAYOUT

MODEL: HOMESTEAD  
DWG # 60HOMA  
SHEET: 4

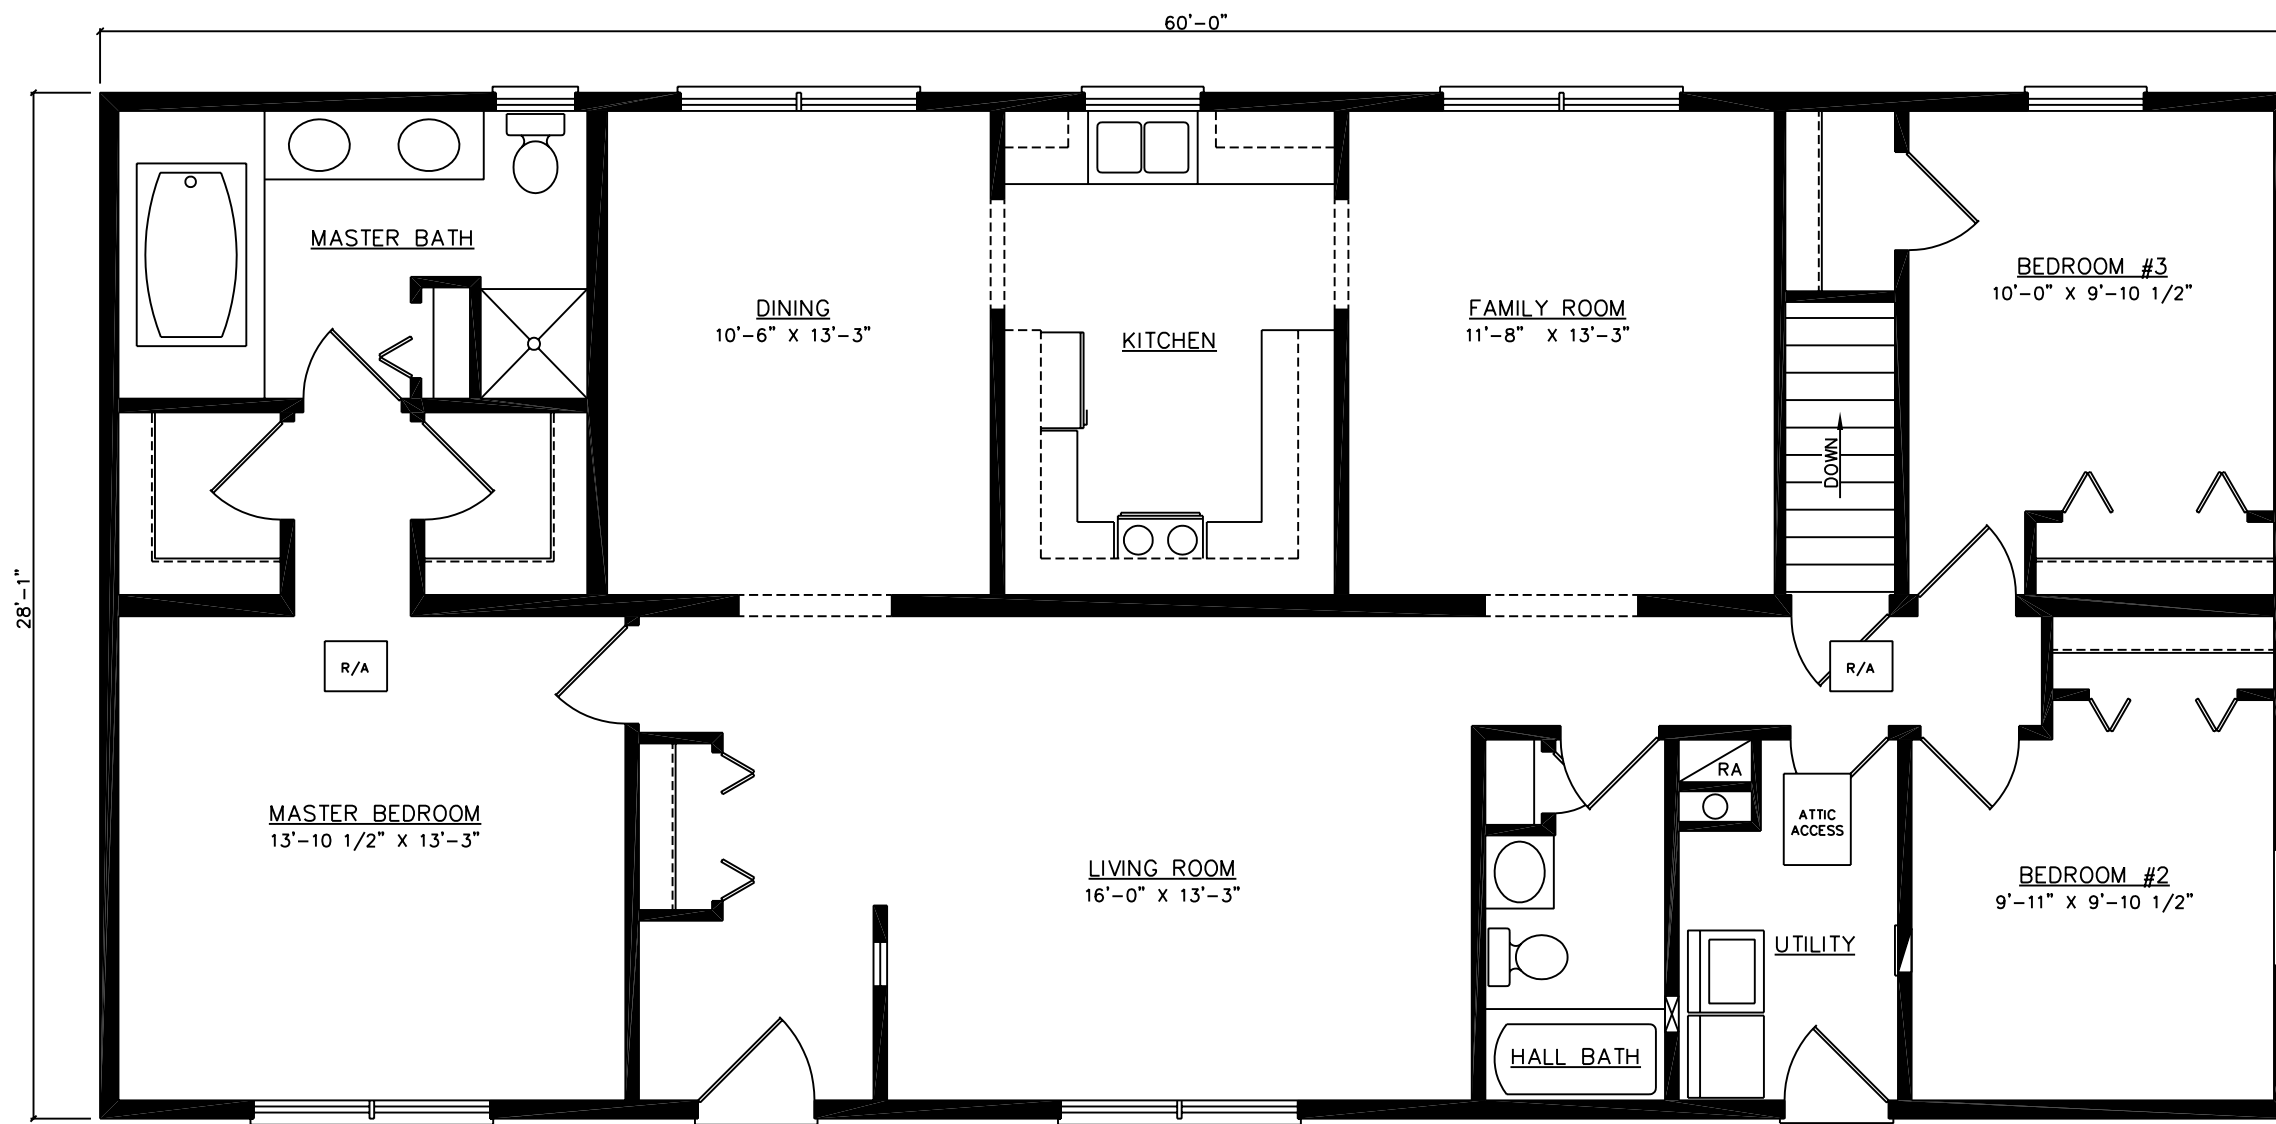

FOR STATE USE ONLY

THESE PLANS AND SPECIFICATIONS ARE THE PROPERTY OF HECKAMAN HOMES AND MAY NOT BE USED WITHOUT THEIR CONSENT.

CRAFTECH BUILDING SYSTEMS, INC.  
d/b/a HECKAMAN HOMES  
NAPPANEE, INDIANA 46550



JOB # .  
DWN BY: T.I.  
FILE # 60HOMABP-1

REVISIONS:

SCALE: 3/16"=1'-0"  
DATE: 10-11-05

FLOOR PLAN  
BASEMENT LAYOUT

MODEL: HOMESTEAD  
DWG # 60HOMA  
SHEET: 5