

FOR STATE USE ONLY

THESE PLANS AND SPECIFICATIONS ARE THE PROPERTY OF HECKAMAN HOMES AND MAY NOT BE USED WITHOUT THEIR CONSENT.

CRAFTECH BUILDING SYSTEMS, INC.
 d/b/a HECKAMAN HOMES
 NAPPANEE, INDIANA 46550




JOB NO:
 DWN BY: S.V.V.
 FILE: 50JF3ACP-1

REVISIONS:

SCALE: 1/4" = 1'-0"
 DATE: 12-8-05

FIRST FLOOR FLOOR PLAN
 CRAWLSPACE LAYOUT

MODEL: JEFFERSON III
 DWG NO: 50JF3A
 SHEET: 4

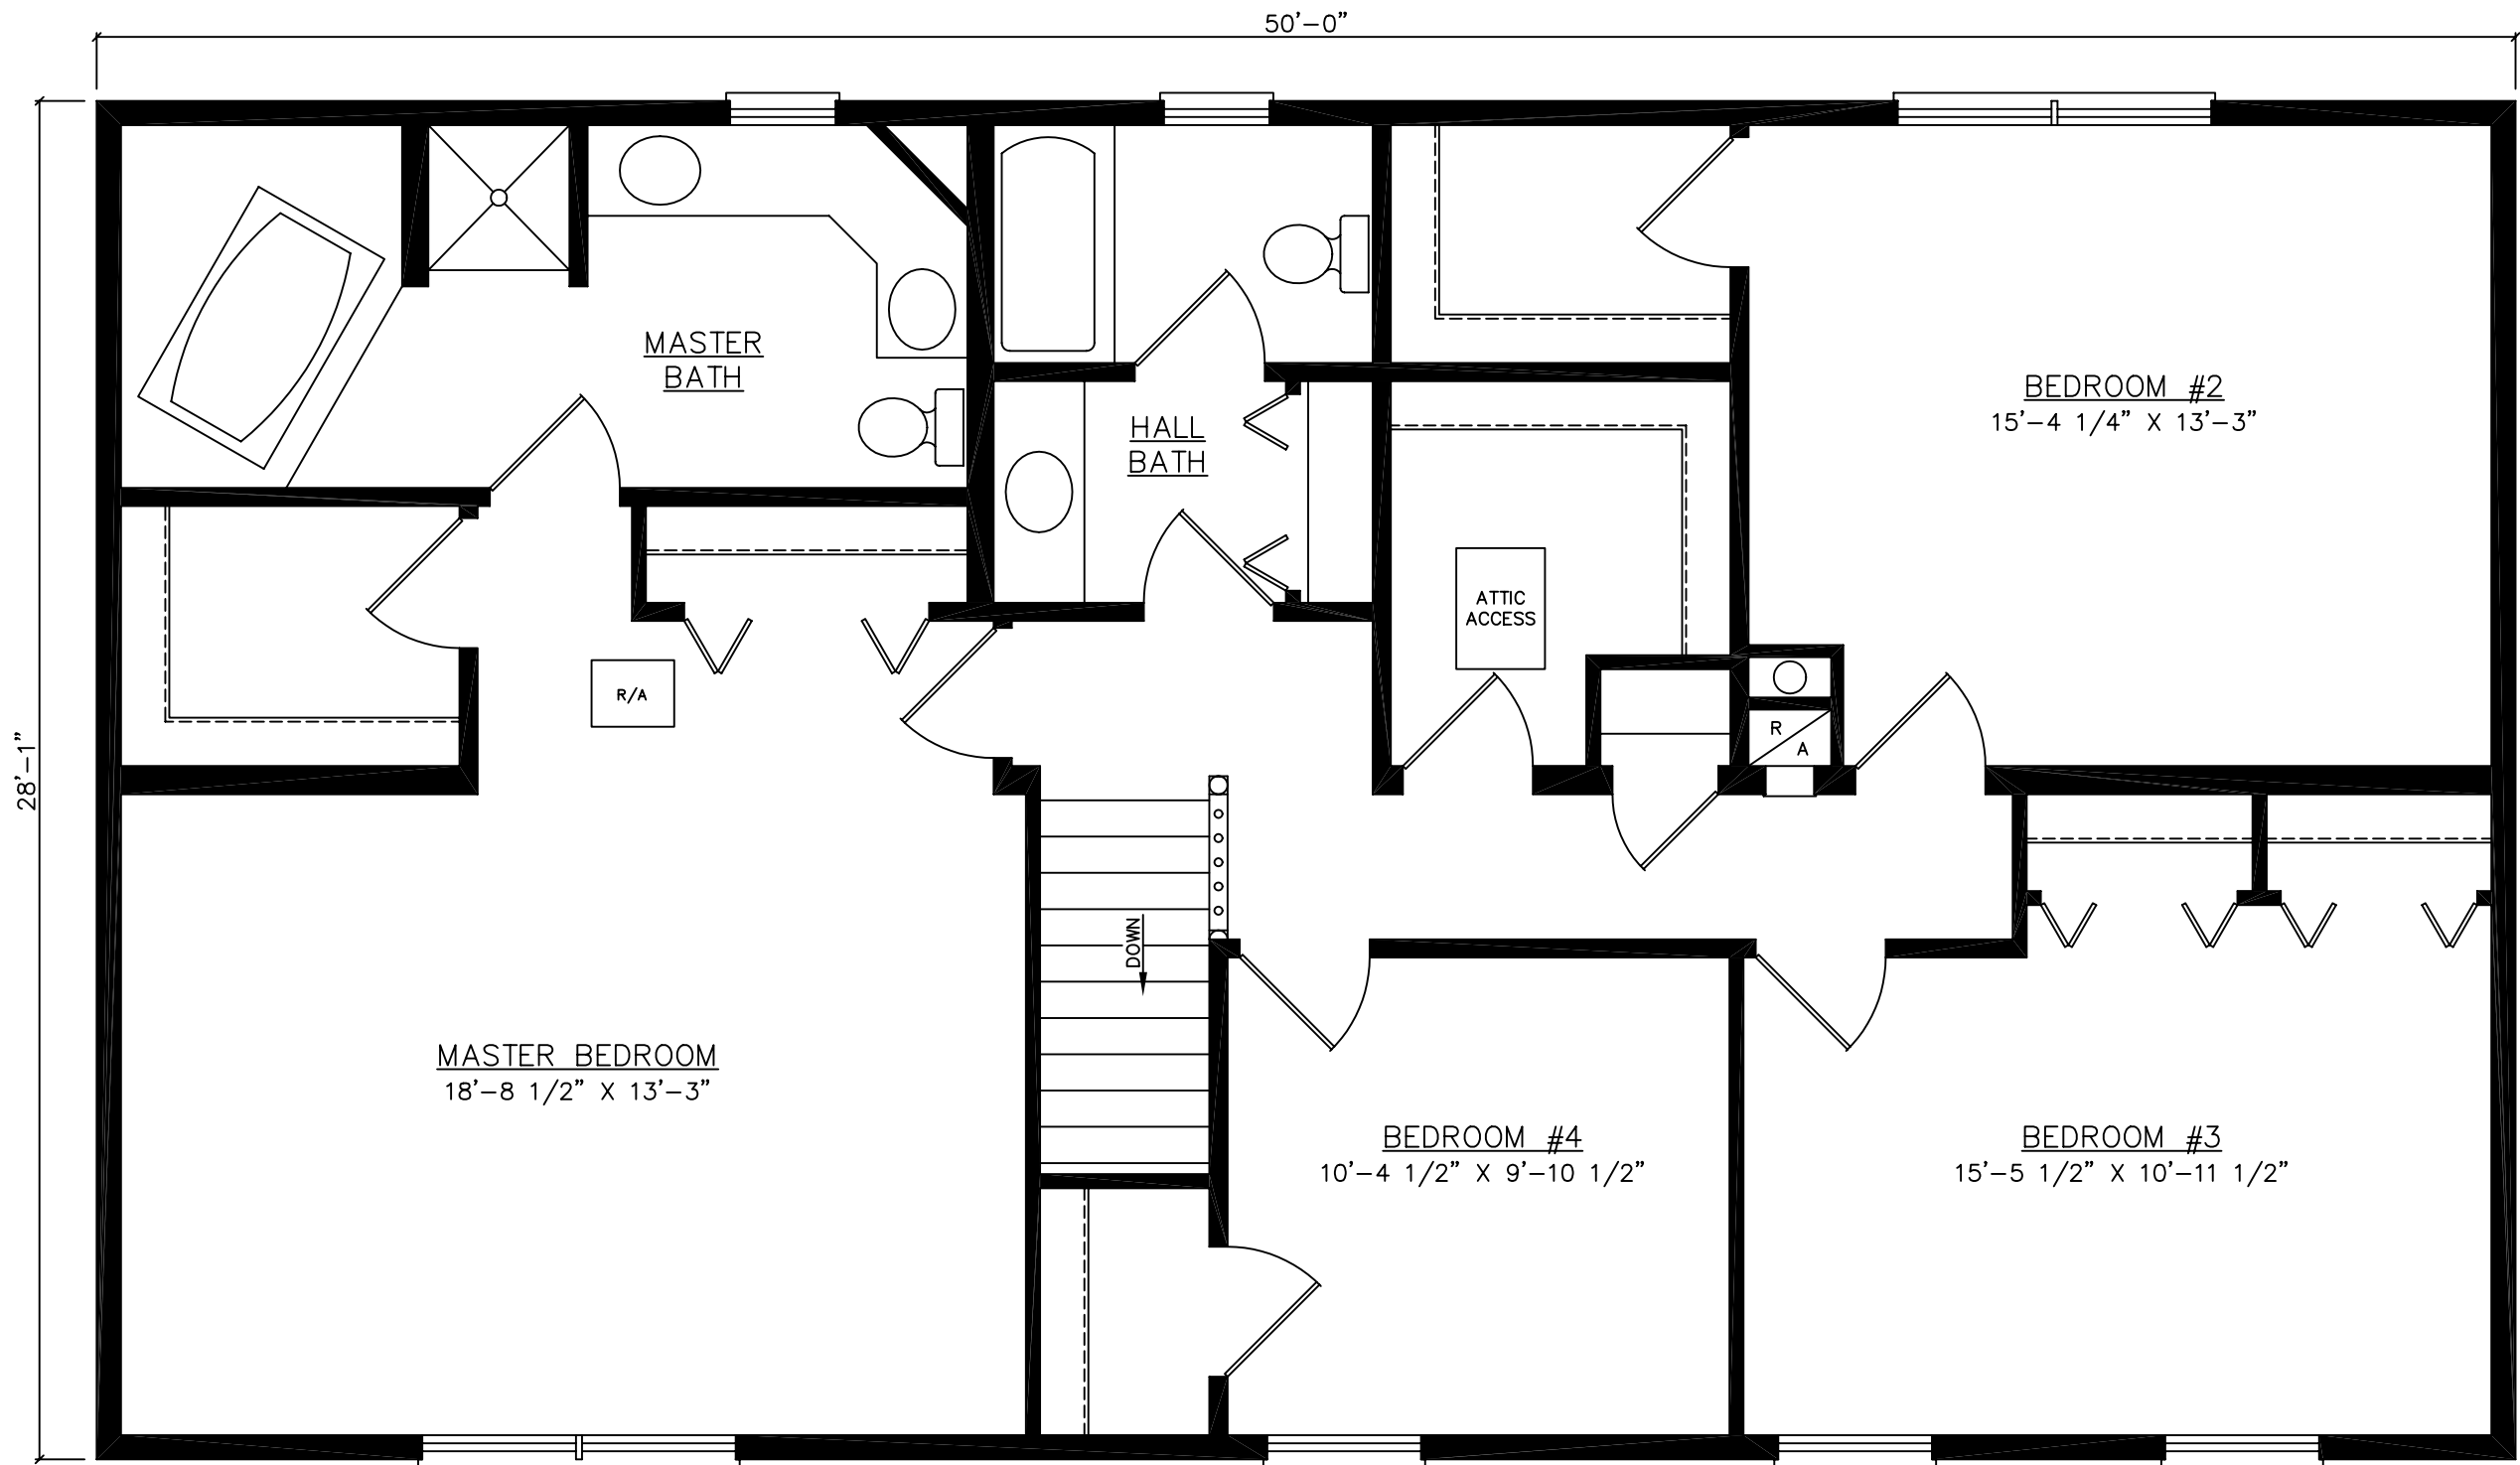

FOR STATE USE ONLY

THESE PLANS AND SPECIFICATIONS ARE THE PROPERTY OF HECKAMAN HOMES AND MAY NOT BE USED WITHOUT THEIR CONSENT.

CRAFTECH BUILDING SYSTEMS, INC.
d/b/a HECKAMAN HOMES
NAPPANEE, INDIANA 46550




JOB NO:
DWN BY: S.V.V.
FILE: 50JF3ACUP

REVISIONS:

SCALE: 1/4"=1'-0"
DATE: 12-8-05

SECOND FLOOR PLAN
CRAWLSPACE LAYOUT

MODEL: JEFFERSON III
DWG NO: 50JF3A
SHEET: 6

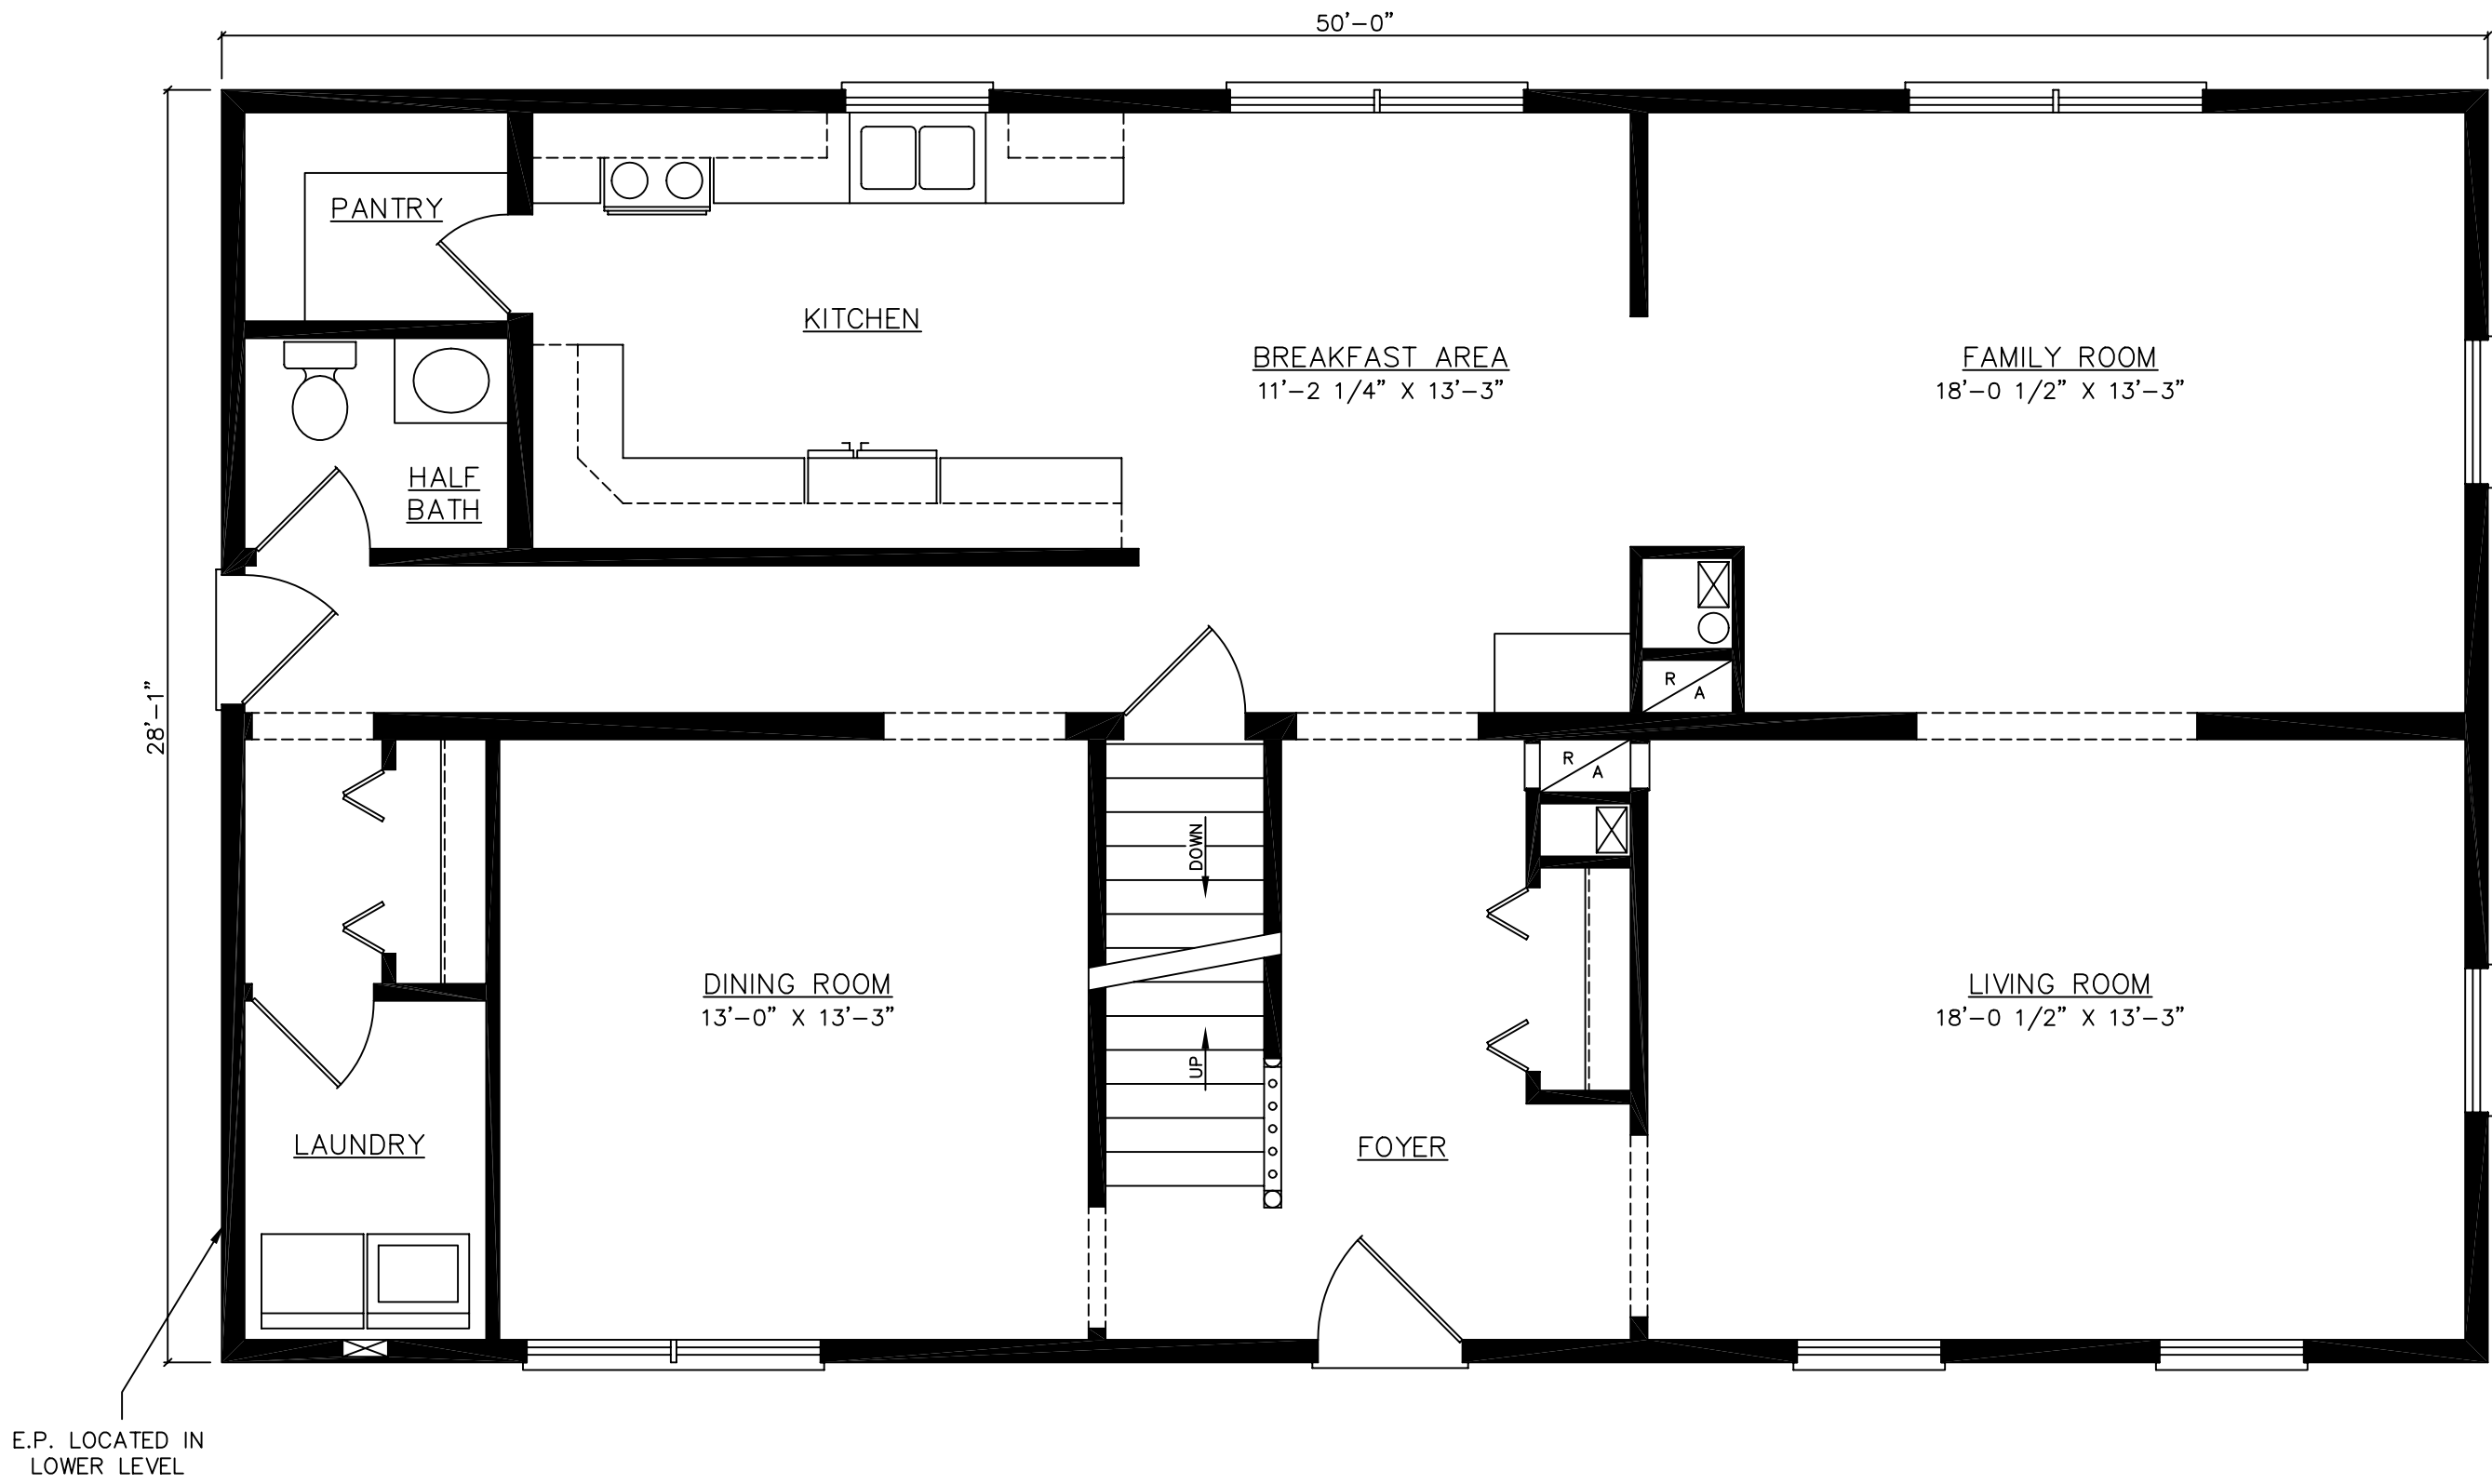

FOR STATE USE ONLY

THESE PLANS AND SPECIFICATIONS ARE THE PROPERTY OF HECKAMAN HOMES AND MAY NOT BE USED WITHOUT THEIR CONSENT.

CRAFTECH BUILDING SYSTEMS, INC.
d/b/a HECKAMAN HOMES
NAPPANEE, INDIANA 46550




JOB NO:
DWN BY: S.V.V.
FILE: 50JF3ABP-I

REVISIONS:

SCALE: 1/4"=1'-0"
DATE: 12-8-05

FIRST FLOOR FLOOR PLAN
BASEMENT LAYOUT

MODEL: JEFFERSON III
DWG NO: 50JF3A
SHEET: 5

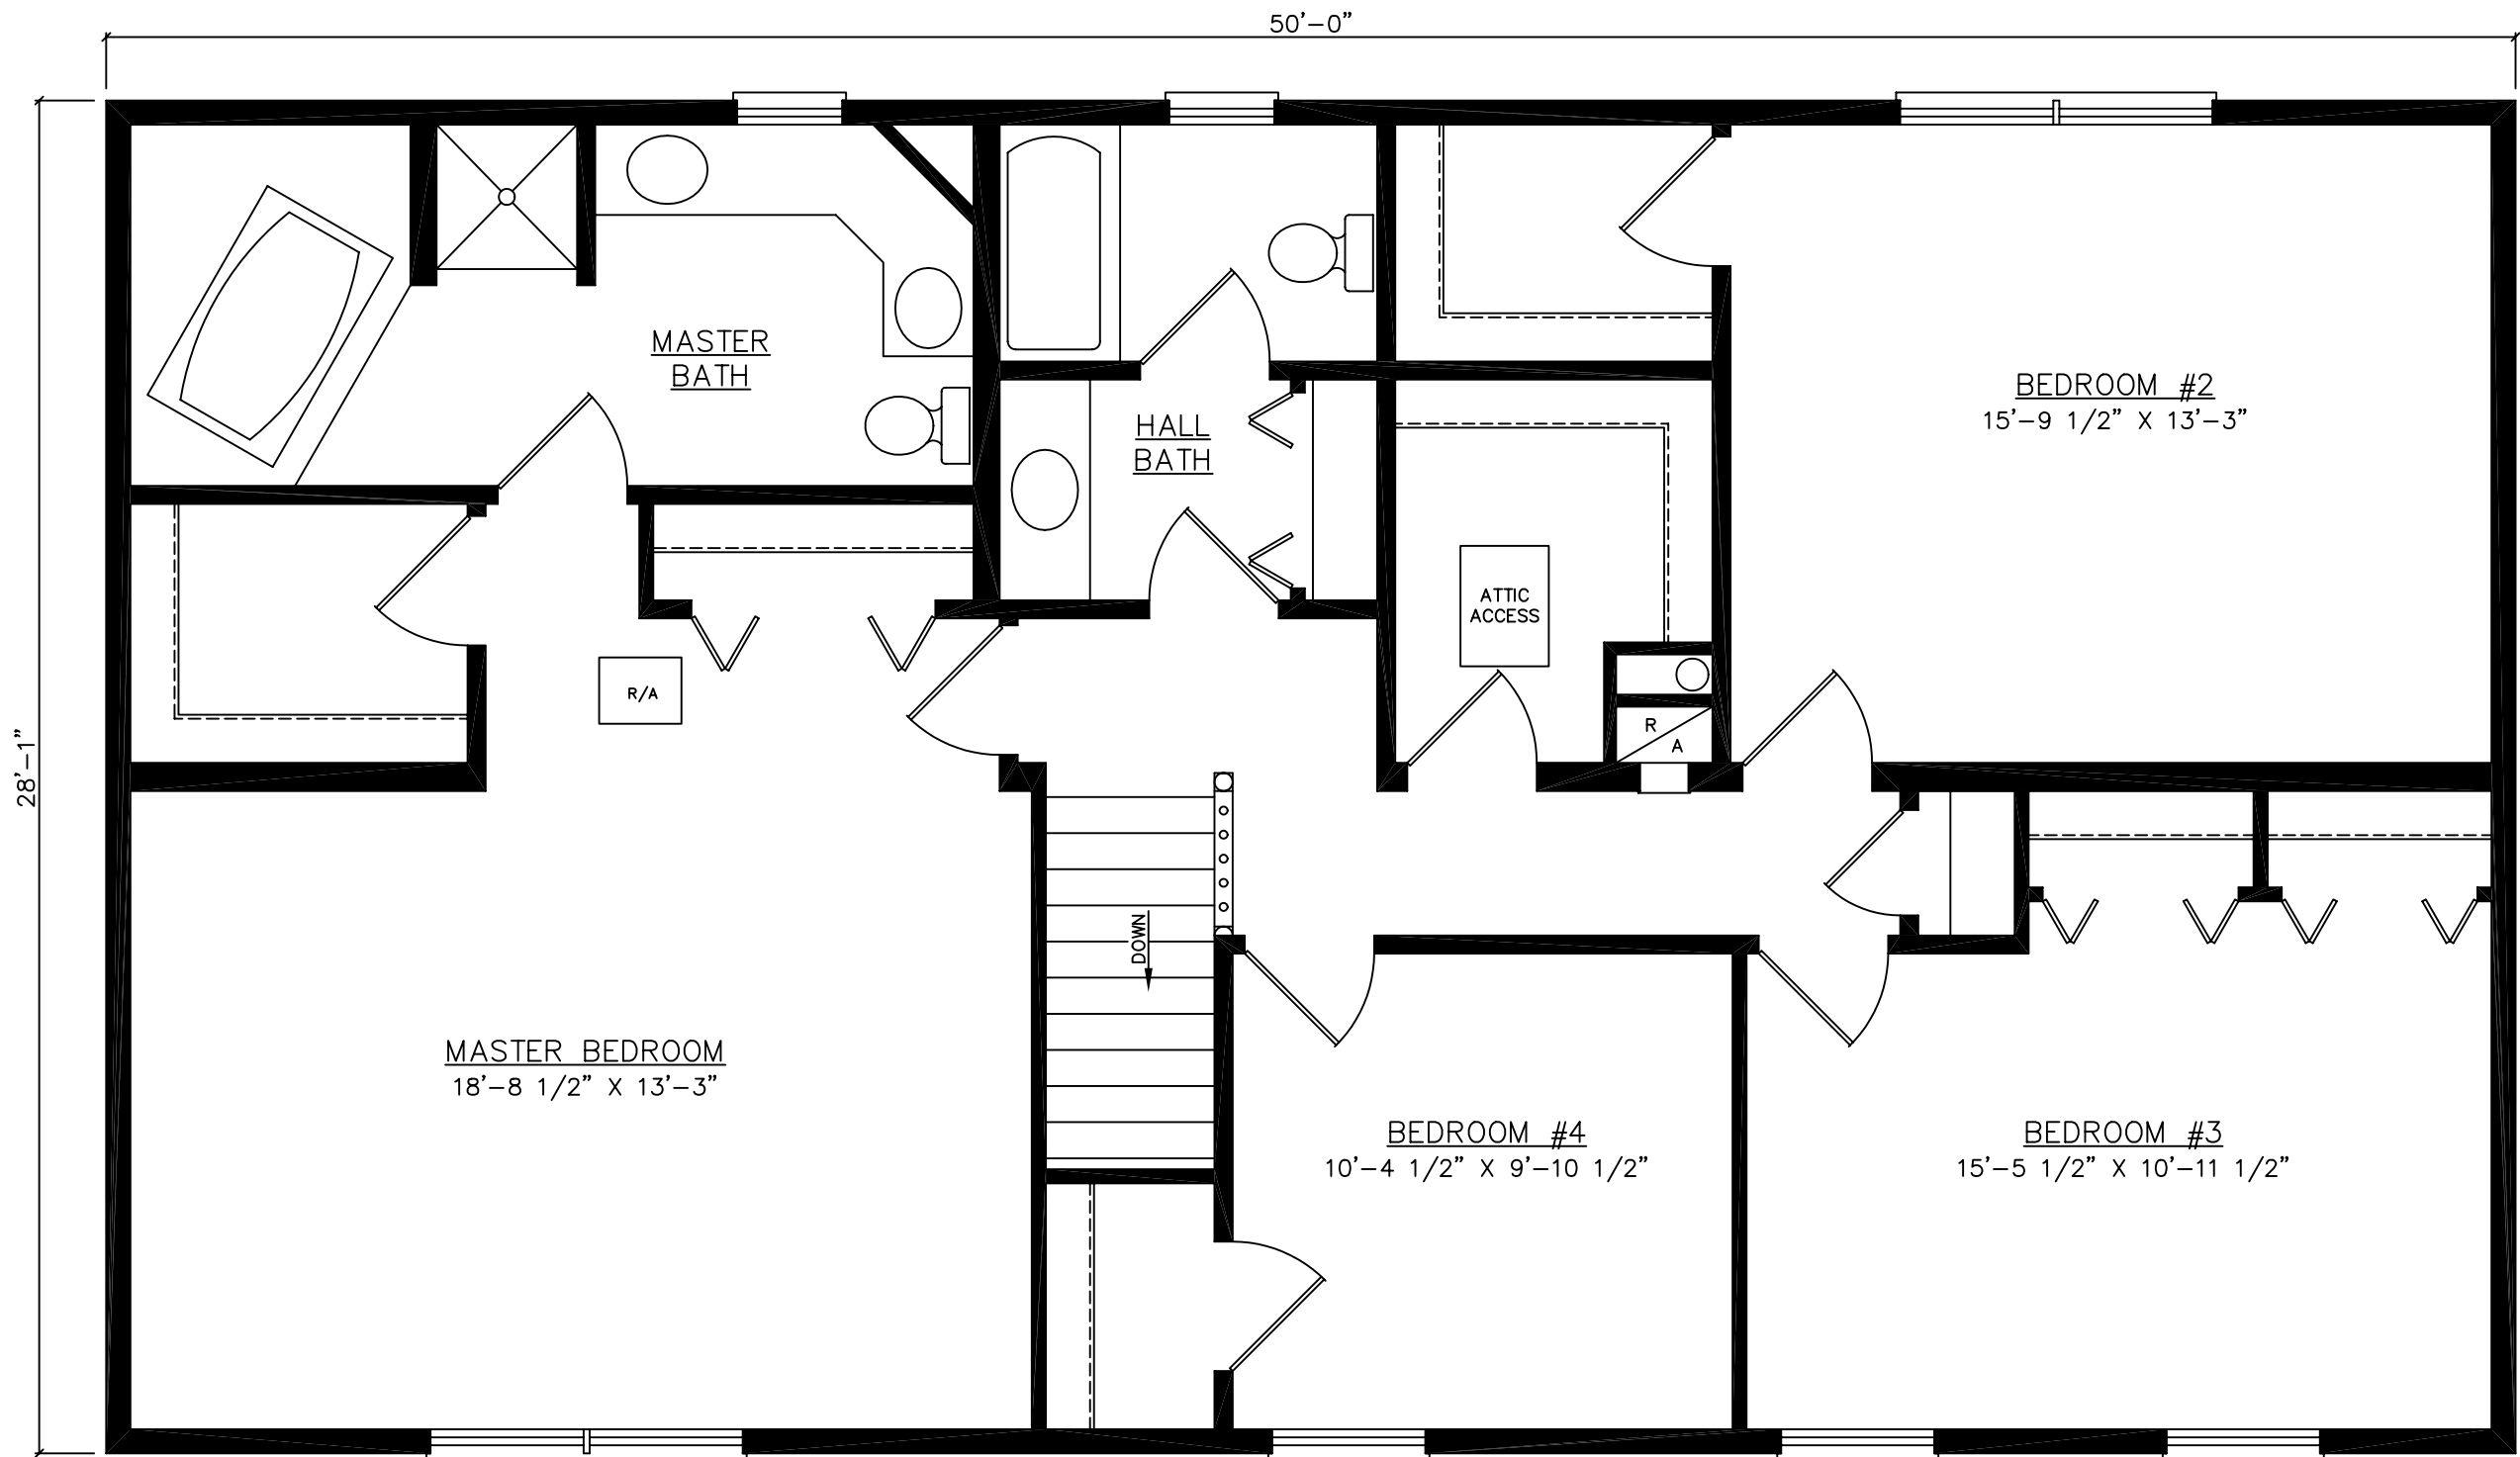

FOR STATE USE ONLY

THESE PLANS AND SPECIFICATIONS ARE THE PROPERTY OF HECKAMAN HOMES AND MAY NOT BE USED WITHOUT THEIR CONSENT.

CRAFTECH BUILDING SYSTEMS, INC.
d/b/a HECKAMAN HOMES
NAPPANEE, INDIANA 46550



JOB NO:
DWN BY: S.V.V.
FILE: 50JF3ABUP

REVISIONS:

SCALE: 1/4" = 1'-0"
DATE: 12-8-05

SECOND FLOOR FLOOR PLAN
BASEMENT LAYOUT

MODEL: JEFFERSON III
DWG NO: 50JF3A
SHEET: 7