

THESE PLANS AND SPECIFICATIONS ARE THE PROPERTY OF HECKAMAN HOMES AND MAY NOT BE USED WITHOUT THEIR CONSENT.

CRAFTECH BUILDING SYSTEMS, INC.
d/b/a HECKAMAN HOMES
NAPPANEE, INDIANA 46550




REVISIONS:

FLOOR PLAN
CRAWLSPACE
LAYOUT

MODEL: KENSINGTON
SCALE: 1/4" = 1'-0"

JOB #
DWG # 48KTNA
DATE: 5-31-05

FILE # 48KTNACP-1
DWN BY: S.V.V.
SHEET: 4

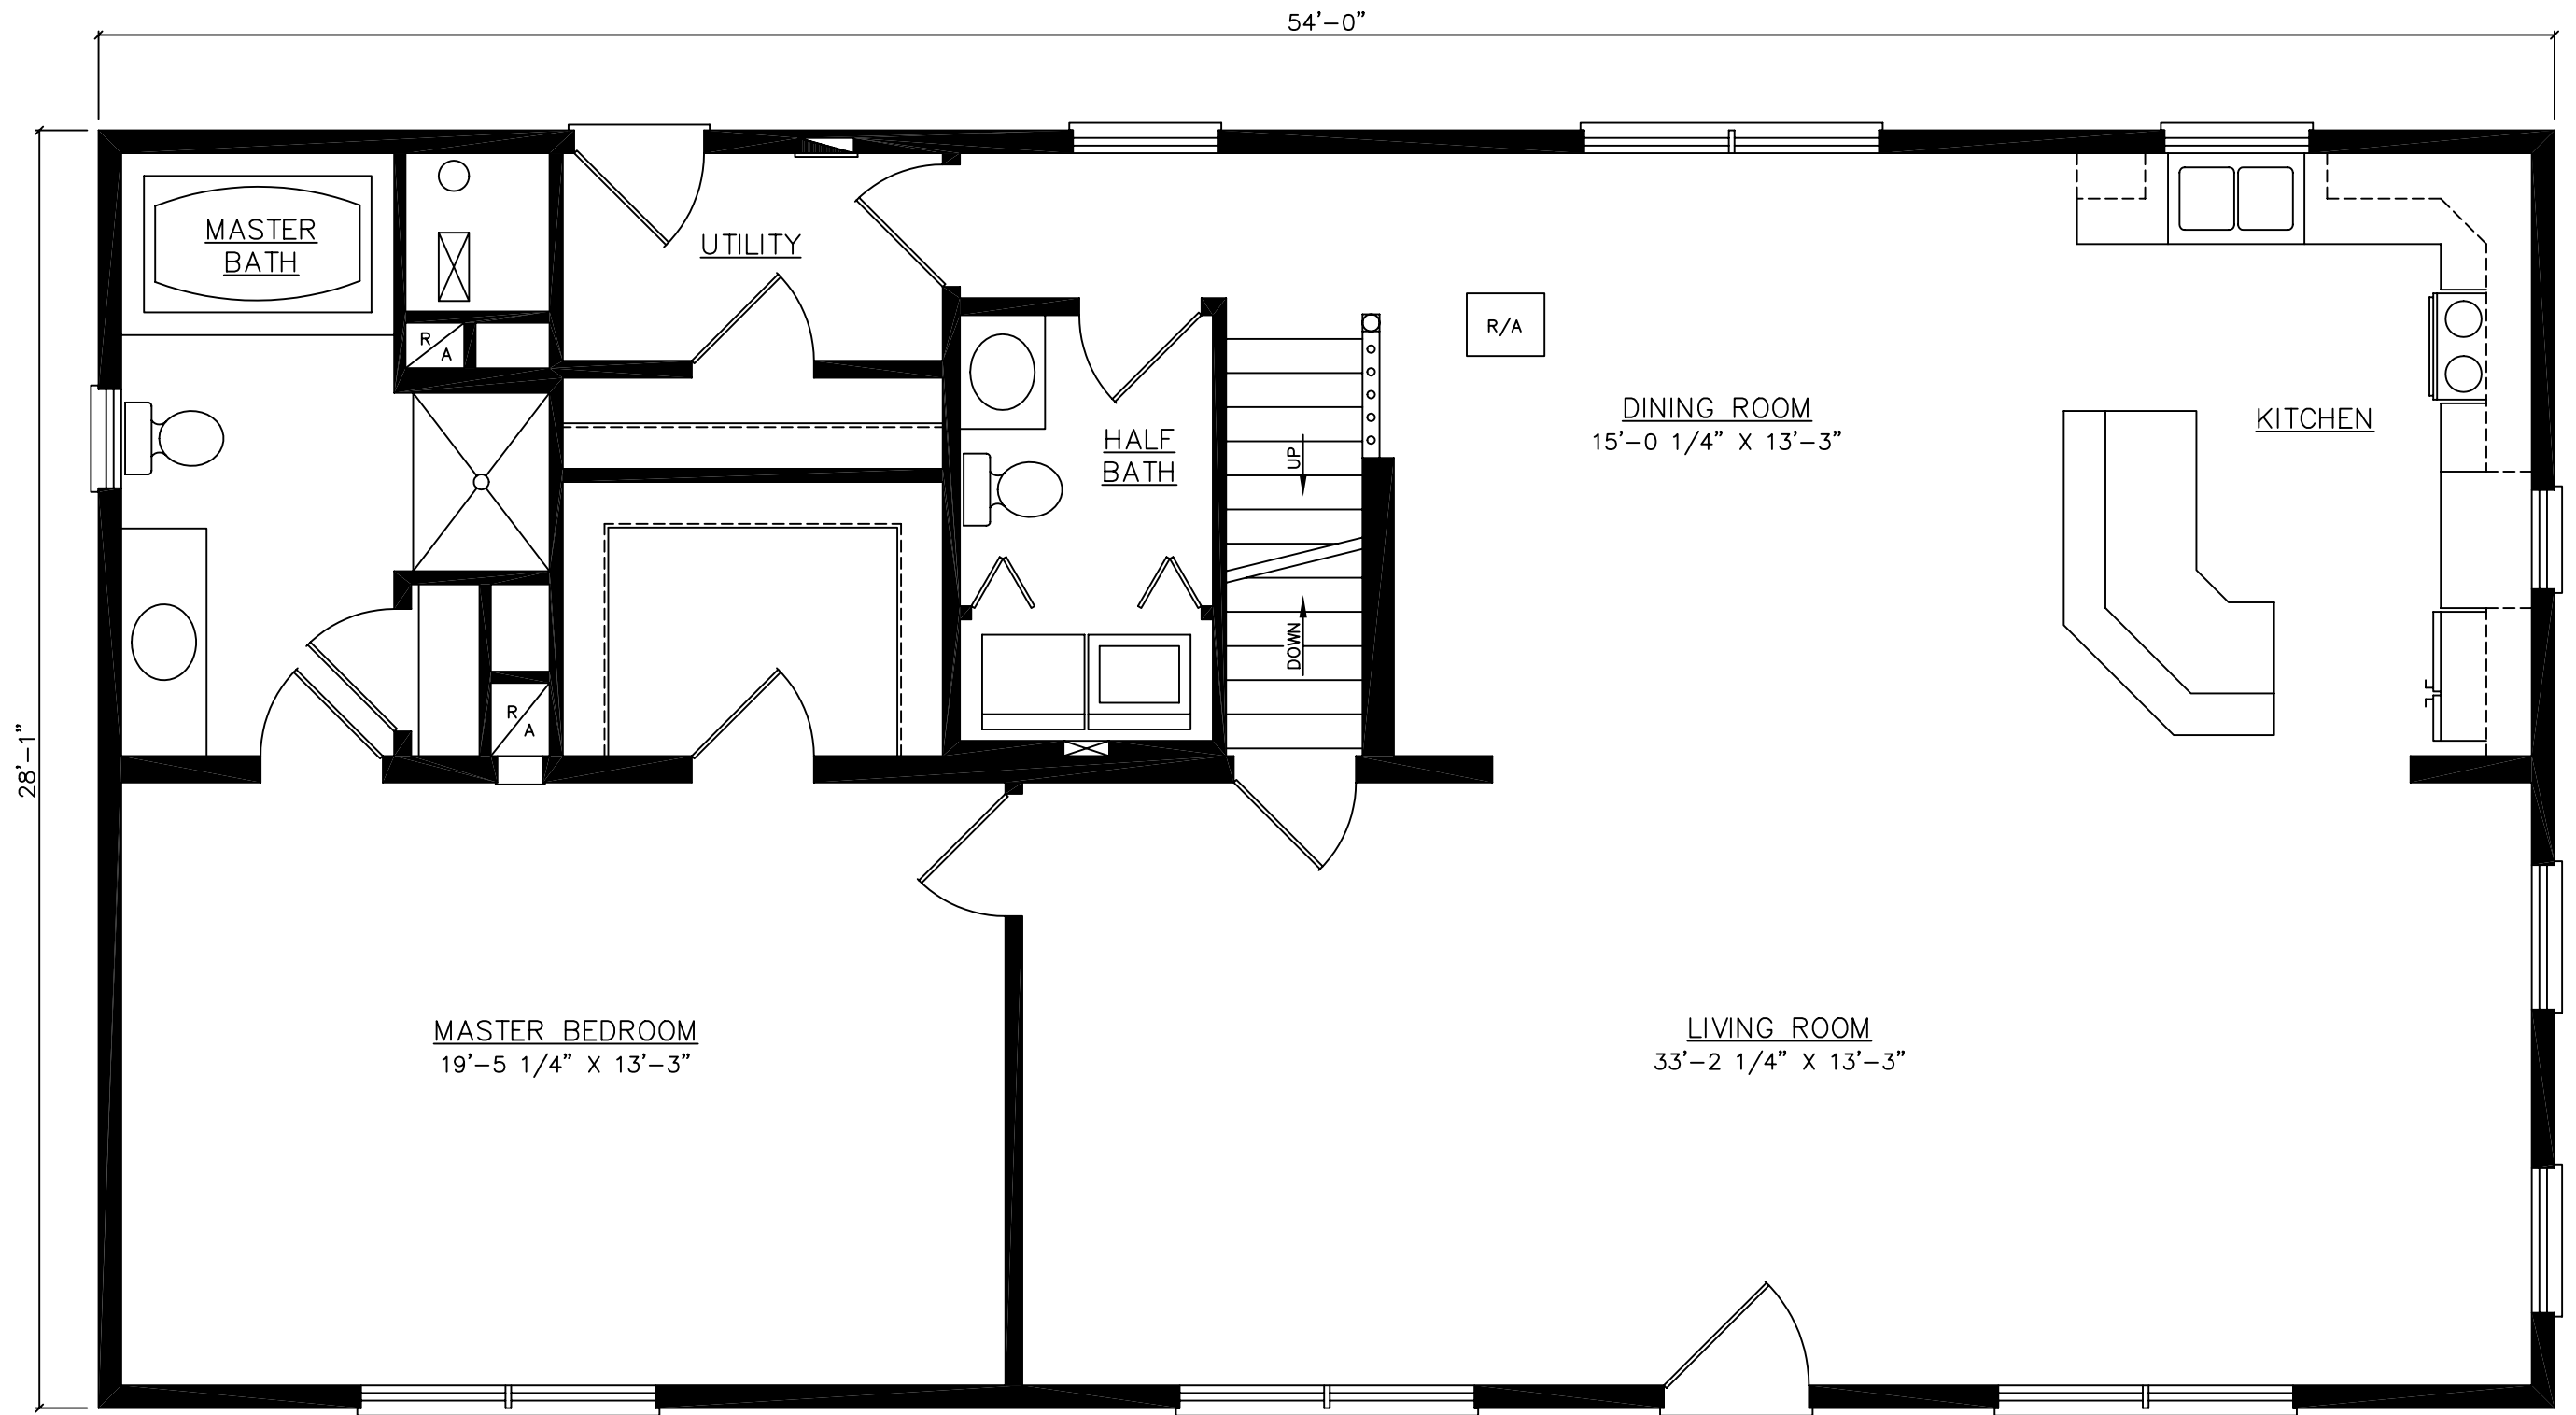

THESE PLANS AND SPECIFICATIONS ARE THE PROPERTY OF HECKAMAN HOMES AND MAY NOT BE USED WITHOUT THEIR CONSENT.

CRAFTECH BUILDING SYSTEMS, INC.
d/b/a HECKAMAN HOMES
NAPPANEE, INDIANA 46550





REVISIONS:

FLOOR PLAN
BASEMENT
LAYOUT

MODEL:	KENSINGTON
SCALE:	1/4" = 1'-0"

JOB #	
DWG #	48KTNA
DATE:	5-31-05

FILE #	48KTNABP-1
DWN BY:	S.V.V.
SHEET:	5

 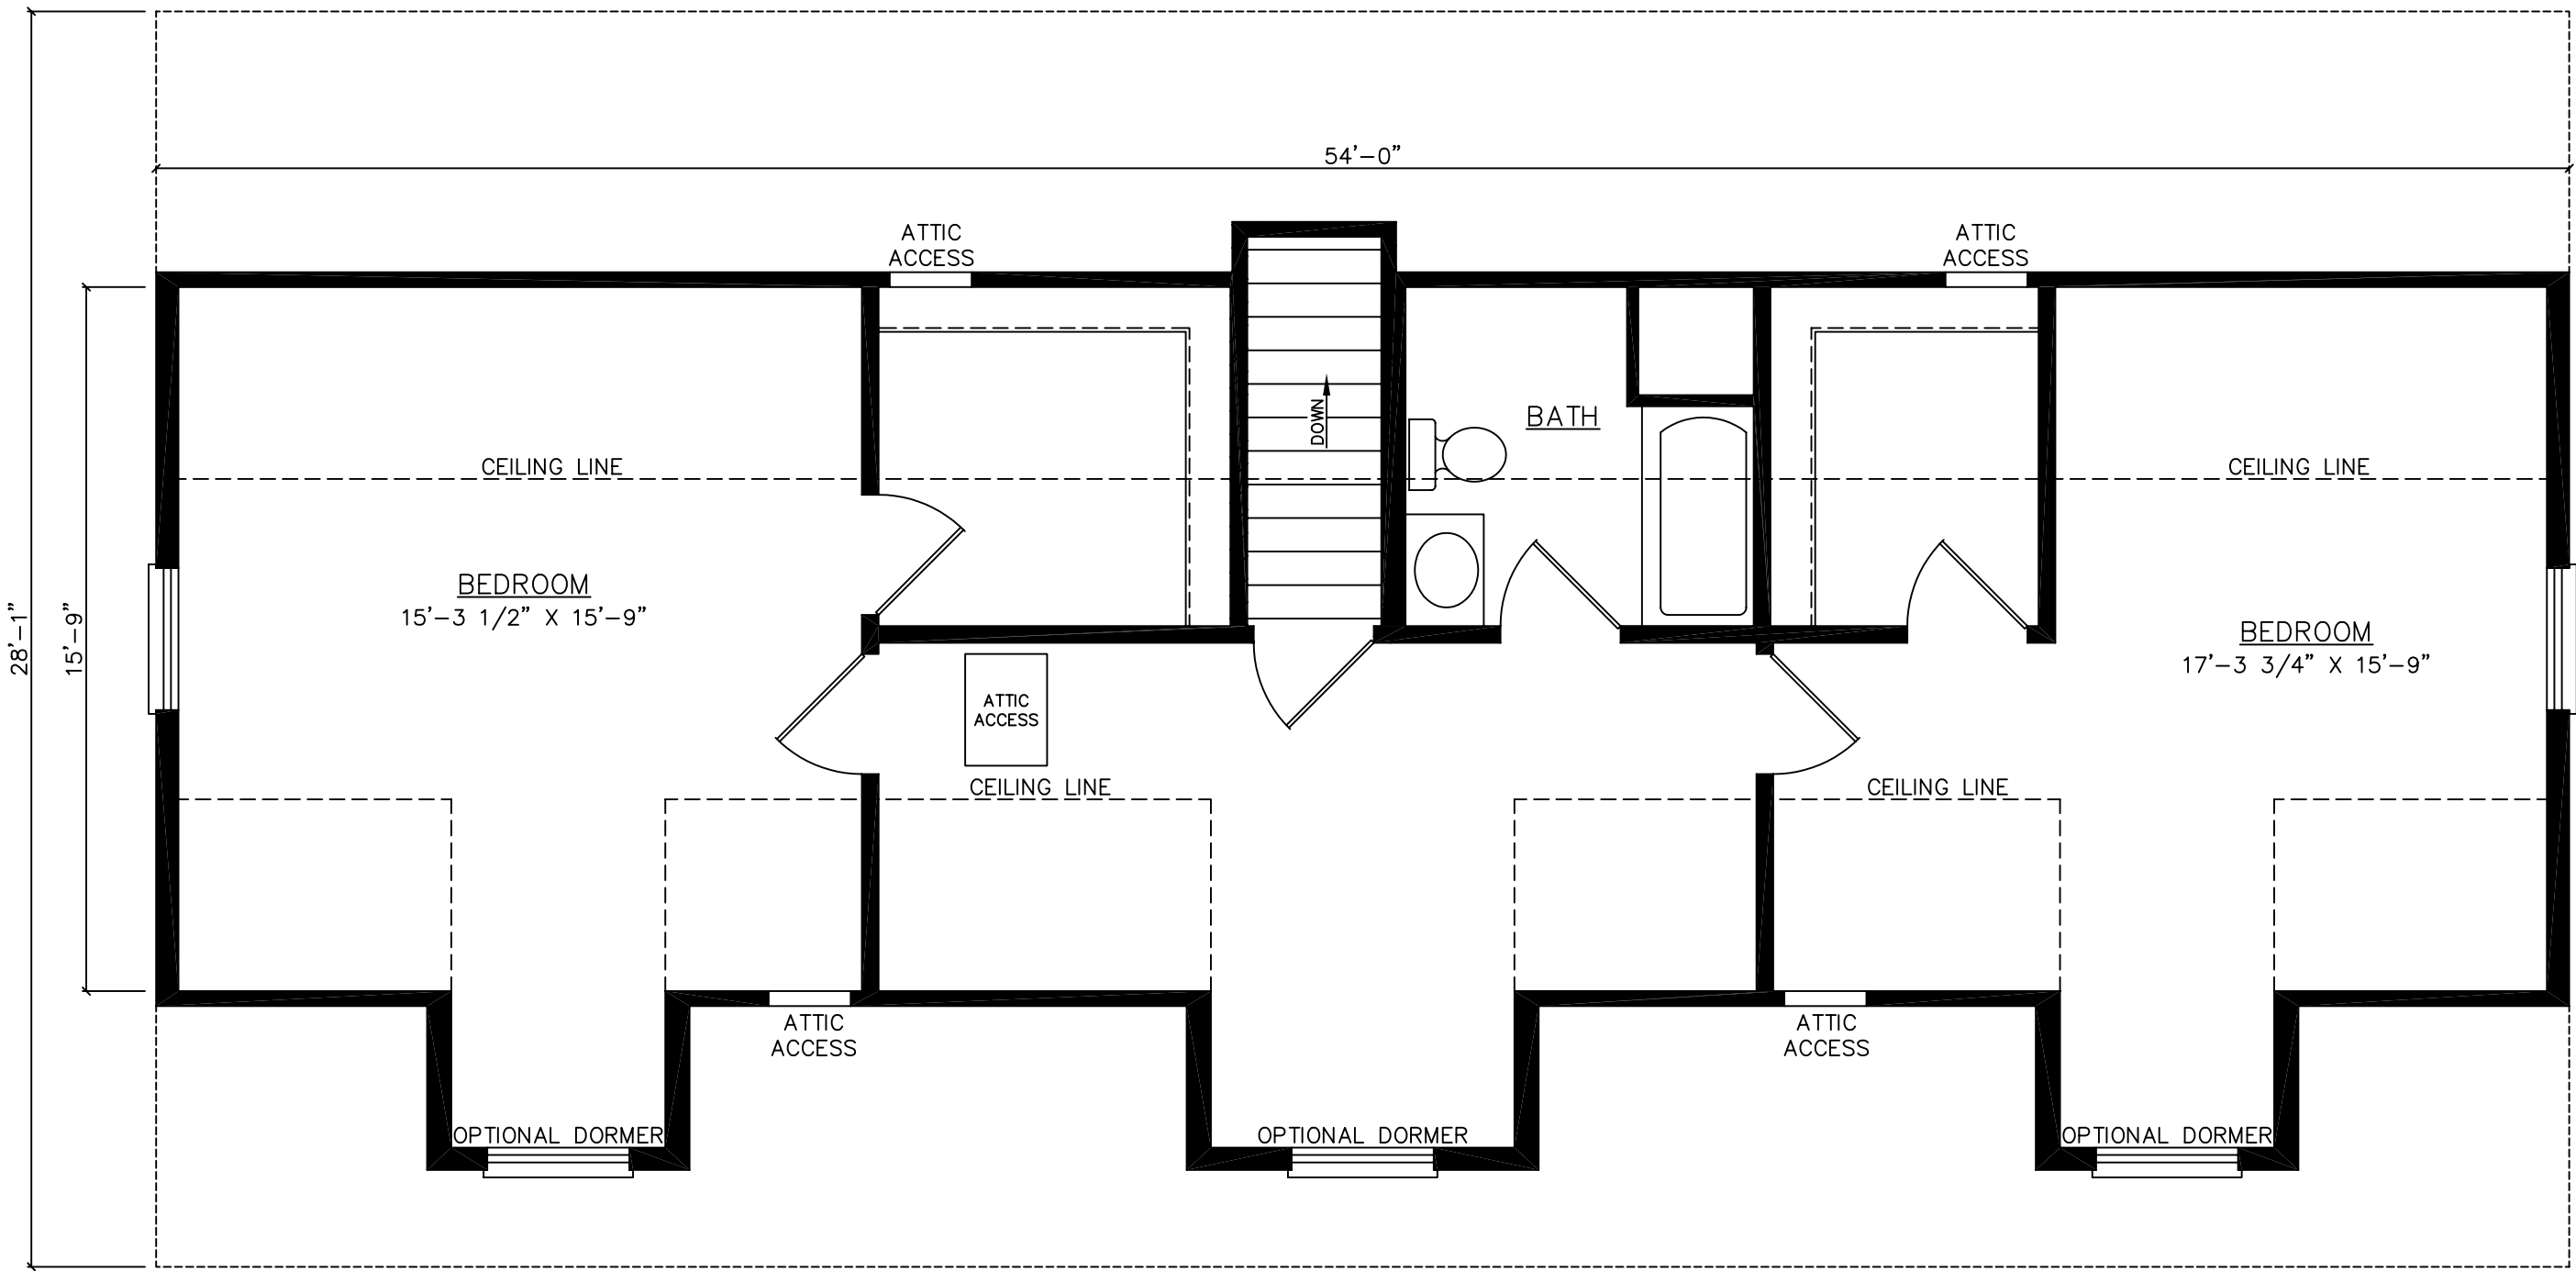

WINDOW CONFIGURATION
WHEN OPT. DORMER
IS NOT INSTALLED
(TYP. BOTH ENDS.)

THESE PLANS AND SPECIFICATIONS
ARE THE PROPERTY OF HECKAMAN
HOMES AND MAY NOT BE USED
WITHOUT THEIR CONSENT.

CRAFTECH BUILDING SYSTEMS, INC.
d/b/a HECKAMAN HOMES
NAPPANEE, INDIANA 46550



REVISIONS:

*
SUGGESTED
UPPER LEVEL
LAYOUT

MODEL: KENSINGTON
SCALE: 1/4" = 1'-0"

JOB #
DWG # 48KTNA
DATE: 5-31-05

FILE # 48KTNAUS-1
DWN BY: S.V.V.
SHEET: 6A