

FOR STATE USE ONLY

THESE PLANS AND SPECIFICATIONS ARE THE PROPERTY OF HECKAMAN HOMES AND MAY NOT BE USED WITHOUT THEIR CONSENT.

CRAFTECH BUILDING SYSTEMS, INC.
d/b/a HECKAMAN HOMES
NAPPANEE, INDIANA 46550




JOB #	
DWN BY:	T.I.
FILE #	58LANACP-1

SCALE: 3/16"=1'-0"

DATE: 11-11-05

FLOOR PLAN
CRAWLSPACE
LAYOUT

MODEL: LANCASTER
DWG # 58LANA
SHEET: 1

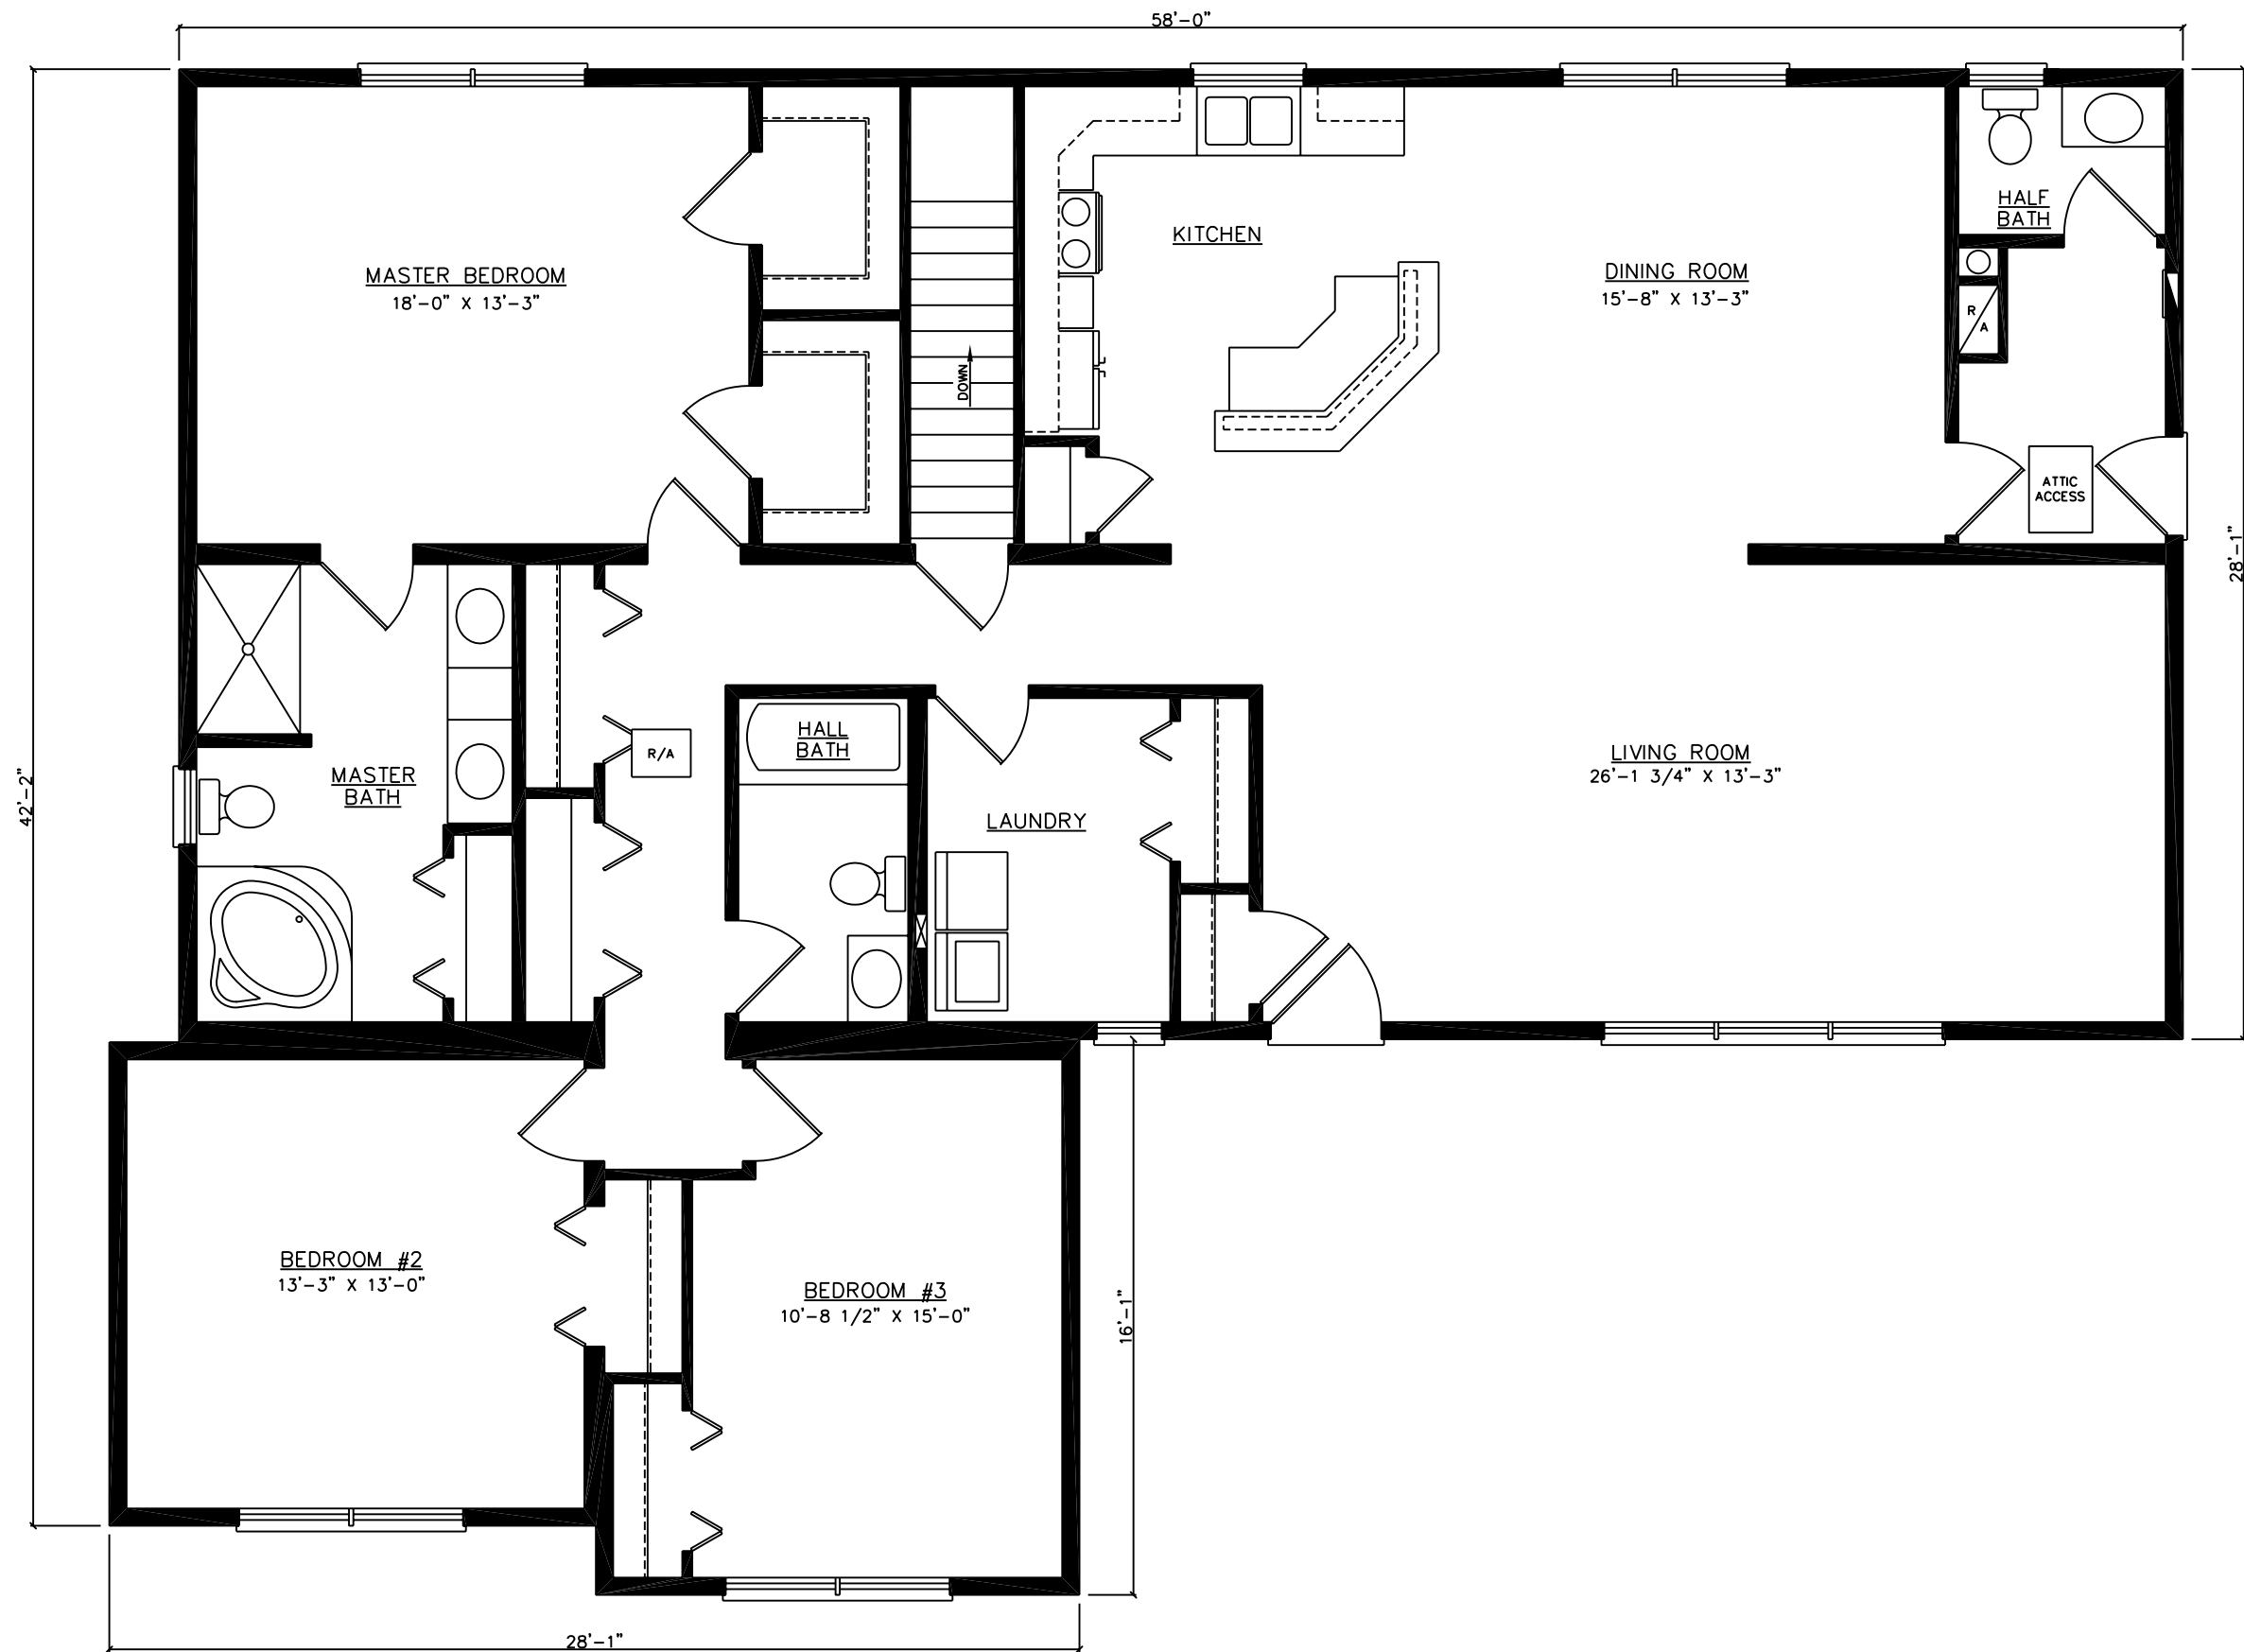

FOR STATE USE ONLY

THESE PLANS AND SPECIFICATIONS ARE THE PROPERTY OF HECKAMAN HOMES AND MAY NOT BE USED WITHOUT THEIR CONSENT.

CRAFTECH BUILDING SYSTEMS, INC.
d/b/a HECKAMAN HOMES
NAPPANEE, INDIANA 46550



JOB #	
DWN BY:	T.I.
FILE #	58LANABP-I

SCALE: 3/16"=1'-0"
DATE: 11-11-05

FLOOR PLAN
BASEMENT
LAYOUT

MODEL:	LANCASTER
DWG #	58LANA
SHEET:	1