

FOR STATE USE ONLY

THESE PLANS AND SPECIFICATIONS ARE THE PROPERTY OF HECKAMAN HOMES AND MAY NOT BE USED WITHOUT THEIR CONSENT.

CRAFTECH BUILDING SYSTEMS, INC.  
d/b/a HECKAMAN HOMES  
NAPPANEE, INDIANA 46550




JOB NO:  
DWN BY: S.V.V.  
FILE: 50LEXACP-1

REVISIONS:

SCALE: 1/4"=1'-0"  
DATE: 9-28-05

FLOOR PLAN  
CRAWLSPACE  
LAYOUT

MODEL: LEXINGTON  
DWG NO: 50LEXA  
SHEET: 4

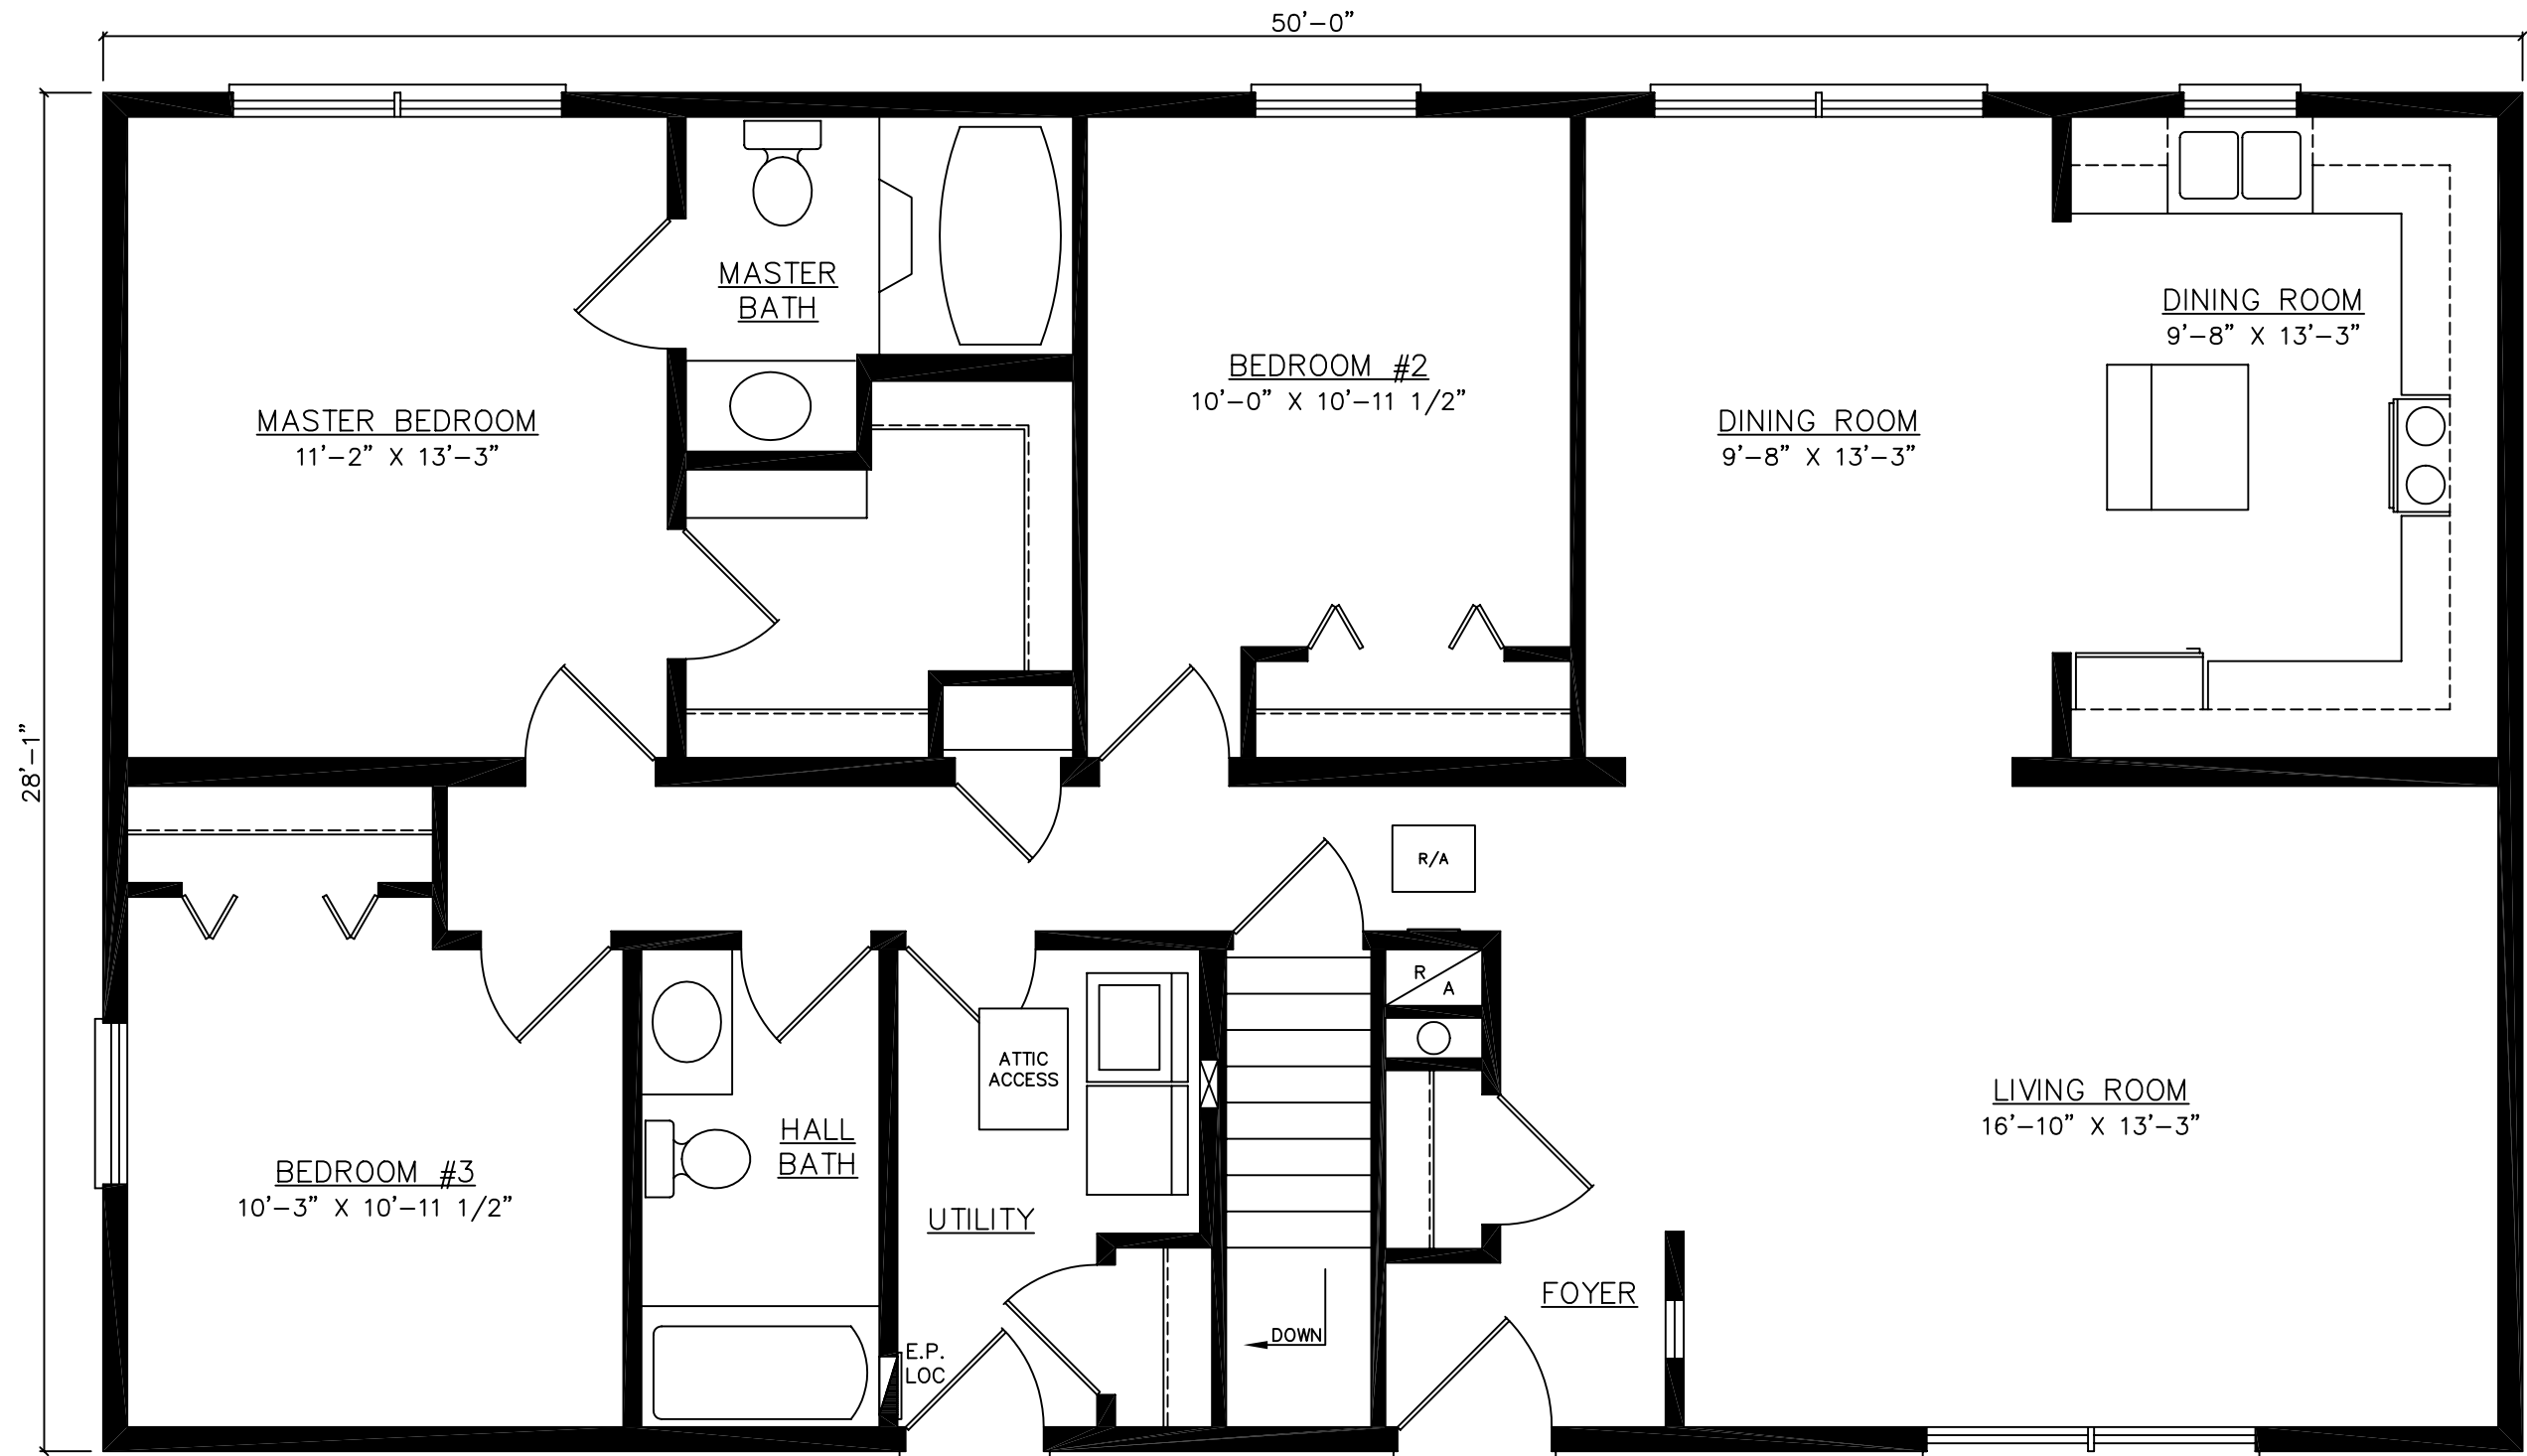

FOR STATE USE ONLY

THESE PLANS AND SPECIFICATIONS ARE THE PROPERTY OF HECKAMAN HOMES AND MAY NOT BE USED WITHOUT THEIR CONSENT.

CRAFTECH BUILDING SYSTEMS, INC.  
d/b/a HECKAMAN HOMES  
NAPPANEE, INDIANA 46550



JOB NO:  
DWN BY: S.V.V.  
FILE: 50LEXABP-1


REVISIONS:

SCALE: 1/4"=1'-0"  
DATE: 9-28-05

FLOOR PLAN  
BASEMENT  
LAYOUT

MODEL: LEXINGTON  
DWG NO: 50LEXA  
SHEET: 5

E.P. LOCATED  
IN LOWER LEVEL

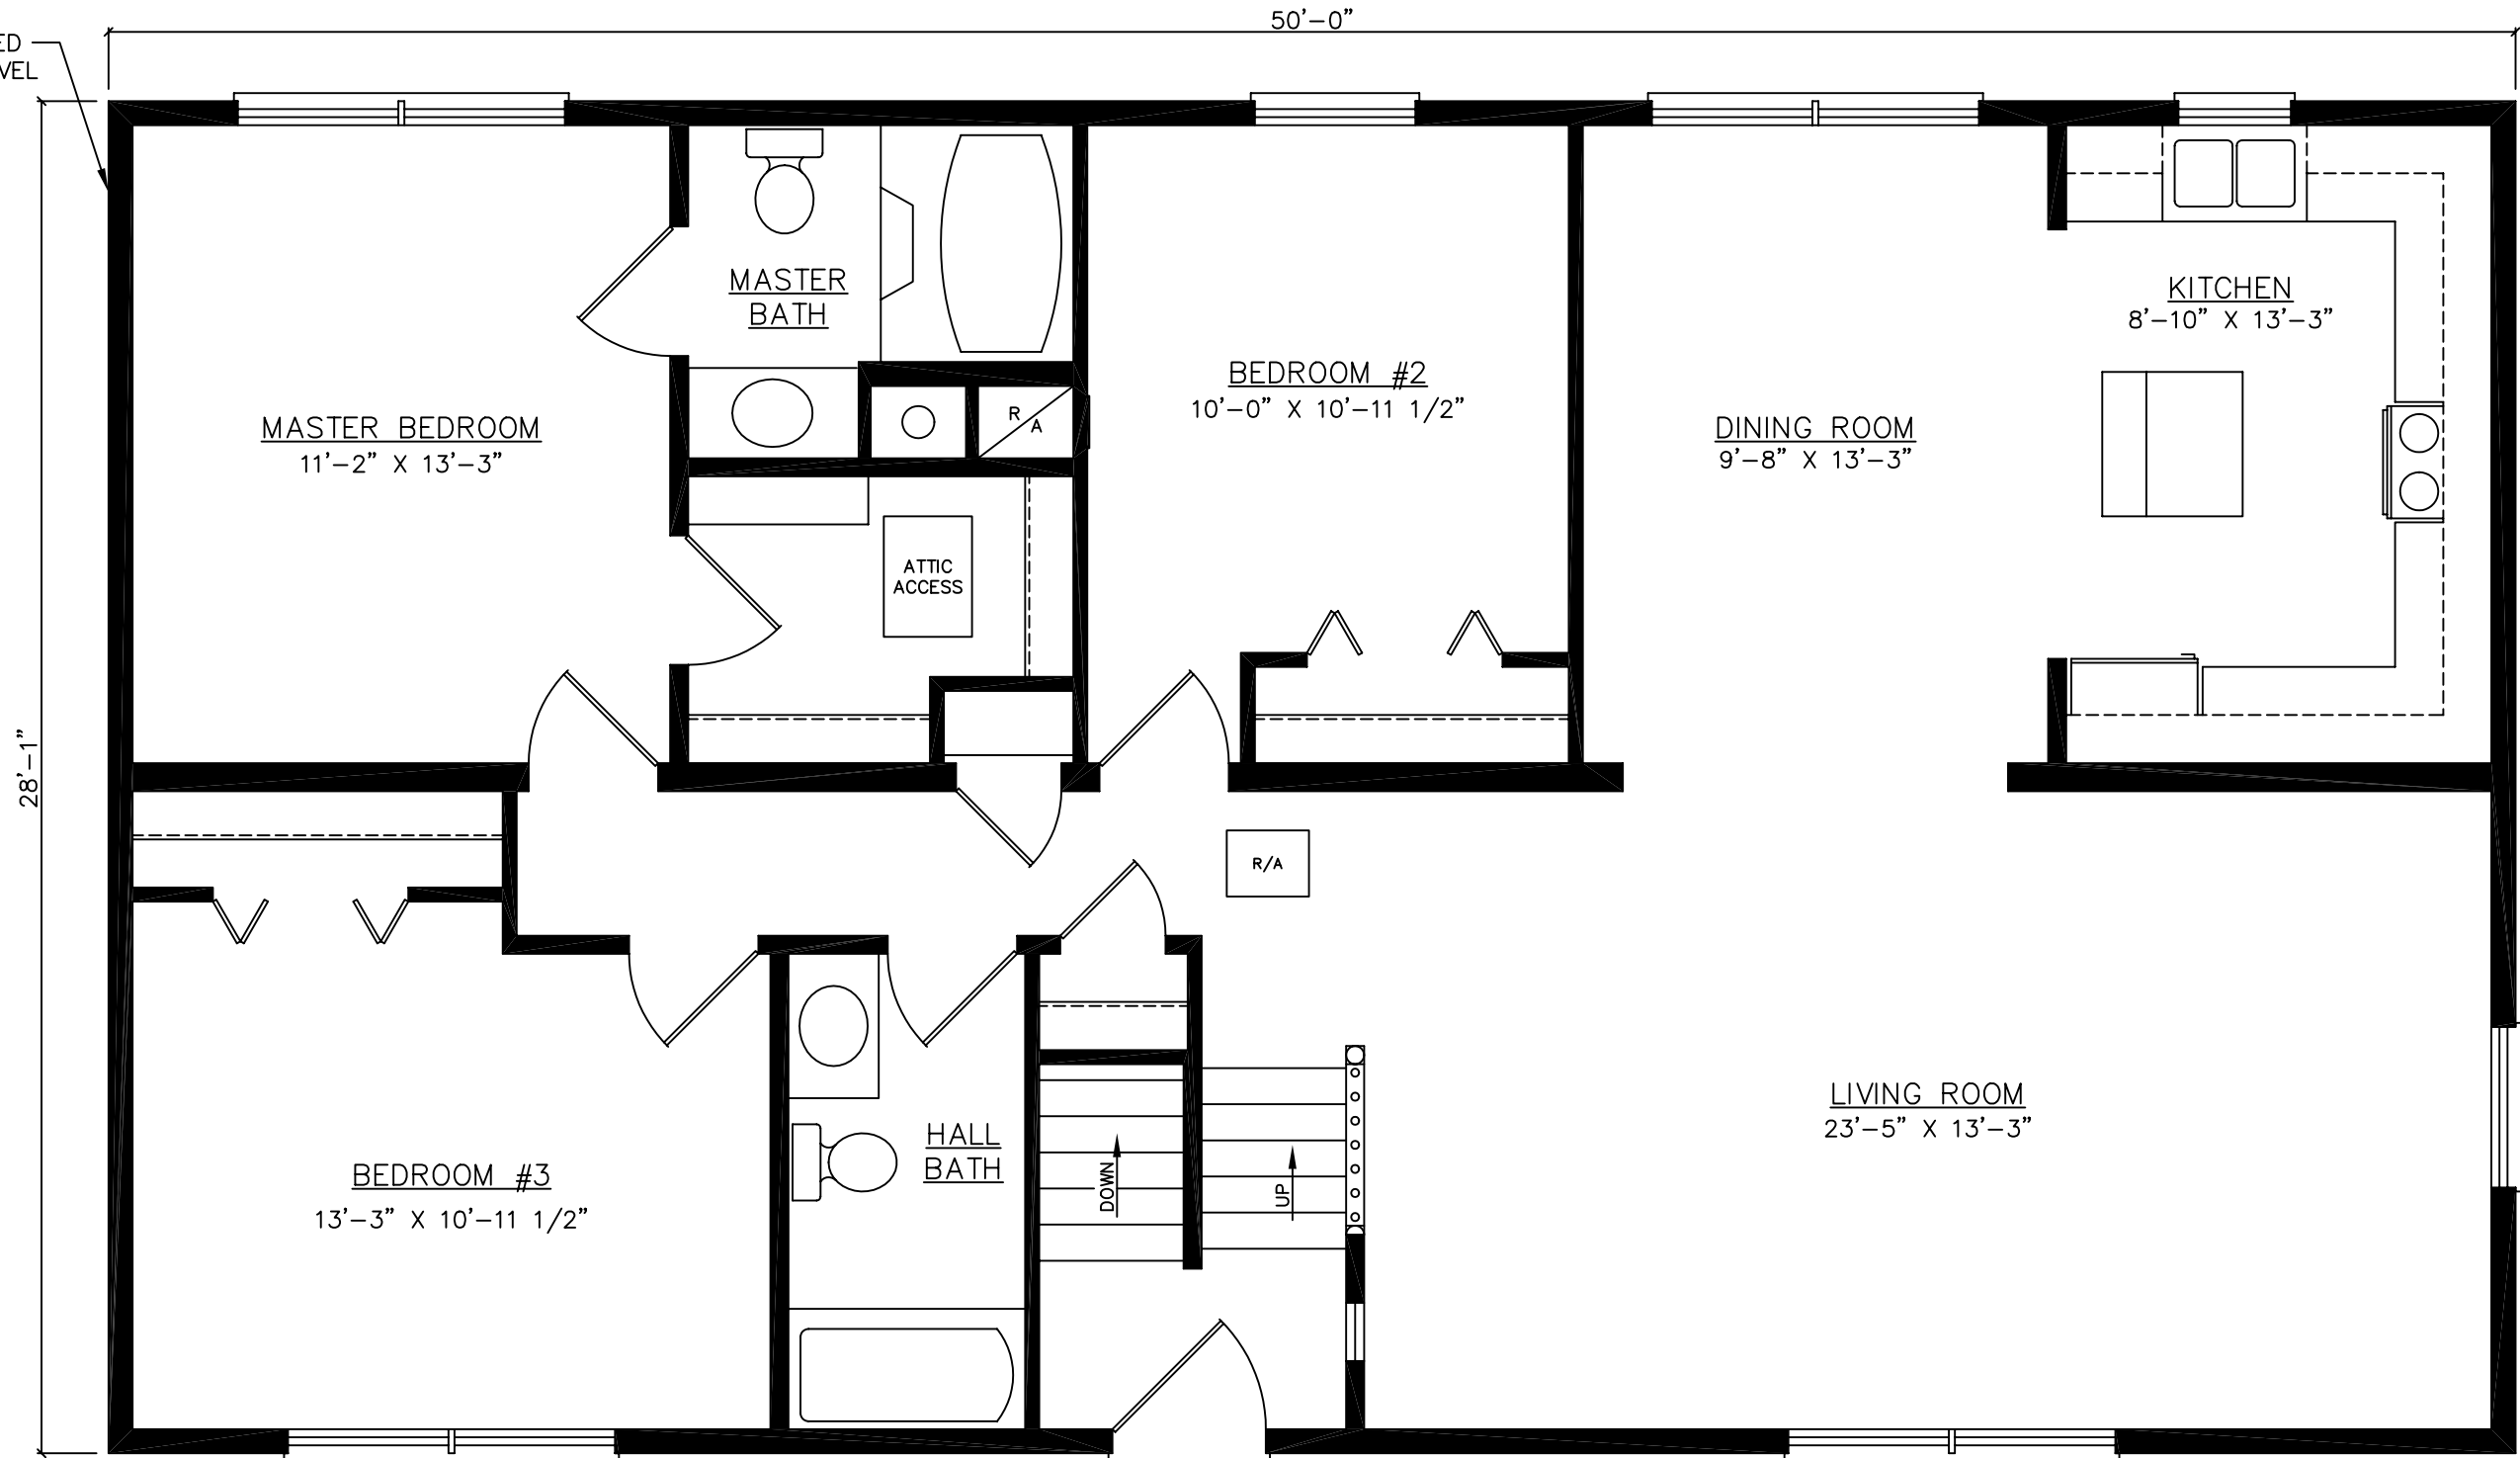

NOTE: WASHER & DRYER  
TO BE LOCATED ON SITE  
IN LOWER LEVEL

FOR STATE USE ONLY

THESE PLANS AND SPECIFICATIONS  
ARE THE PROPERTY OF HECKAMAN  
HOMES AND MAY NOT BE USED  
WITHOUT THEIR CONSENT.

CRAFTECH BUILDING  
SYSTEMS, INC.  
d/b/a HECKAMAN HOMES  
NAPPANEE, INDIANA 46550



JOB NO:  
DWN BY: S.V.V.  
FILE: 50LEXABI-1

REVISIONS:

SCALE: 1/4"=1'-0"  
DATE: 9-28-05

BI-LEVEL  
FLOOR PLAN  
BASEMENT LAYOUT

MODEL: LEXINGTON  
DWG NO: 50LEXA  
SHEET: 5A