

FOR STATE USE ONLY

THESE PLANS AND SPECIFICATIONS ARE THE PROPERTY OF HECKAMAN HOMES AND MAY NOT BE USED WITHOUT THEIR CONSENT.

CRAFTECH BUILDING SYSTEMS, INC.
d/b/a HECKAMAN HOMES
NAPPANEE, INDIANA 46550




JOB NO:
DWN BY: M.R.
FILE: 46LIBACP

REVISIONS:

SCALE: 1/4"=1'-0"
DATE: 11-16-05

FLOOR PLAN
CRAWLSPACE
LAYOUT

MODEL: LIBERTY
DWG NO: 46LIBA
SHEET: 4

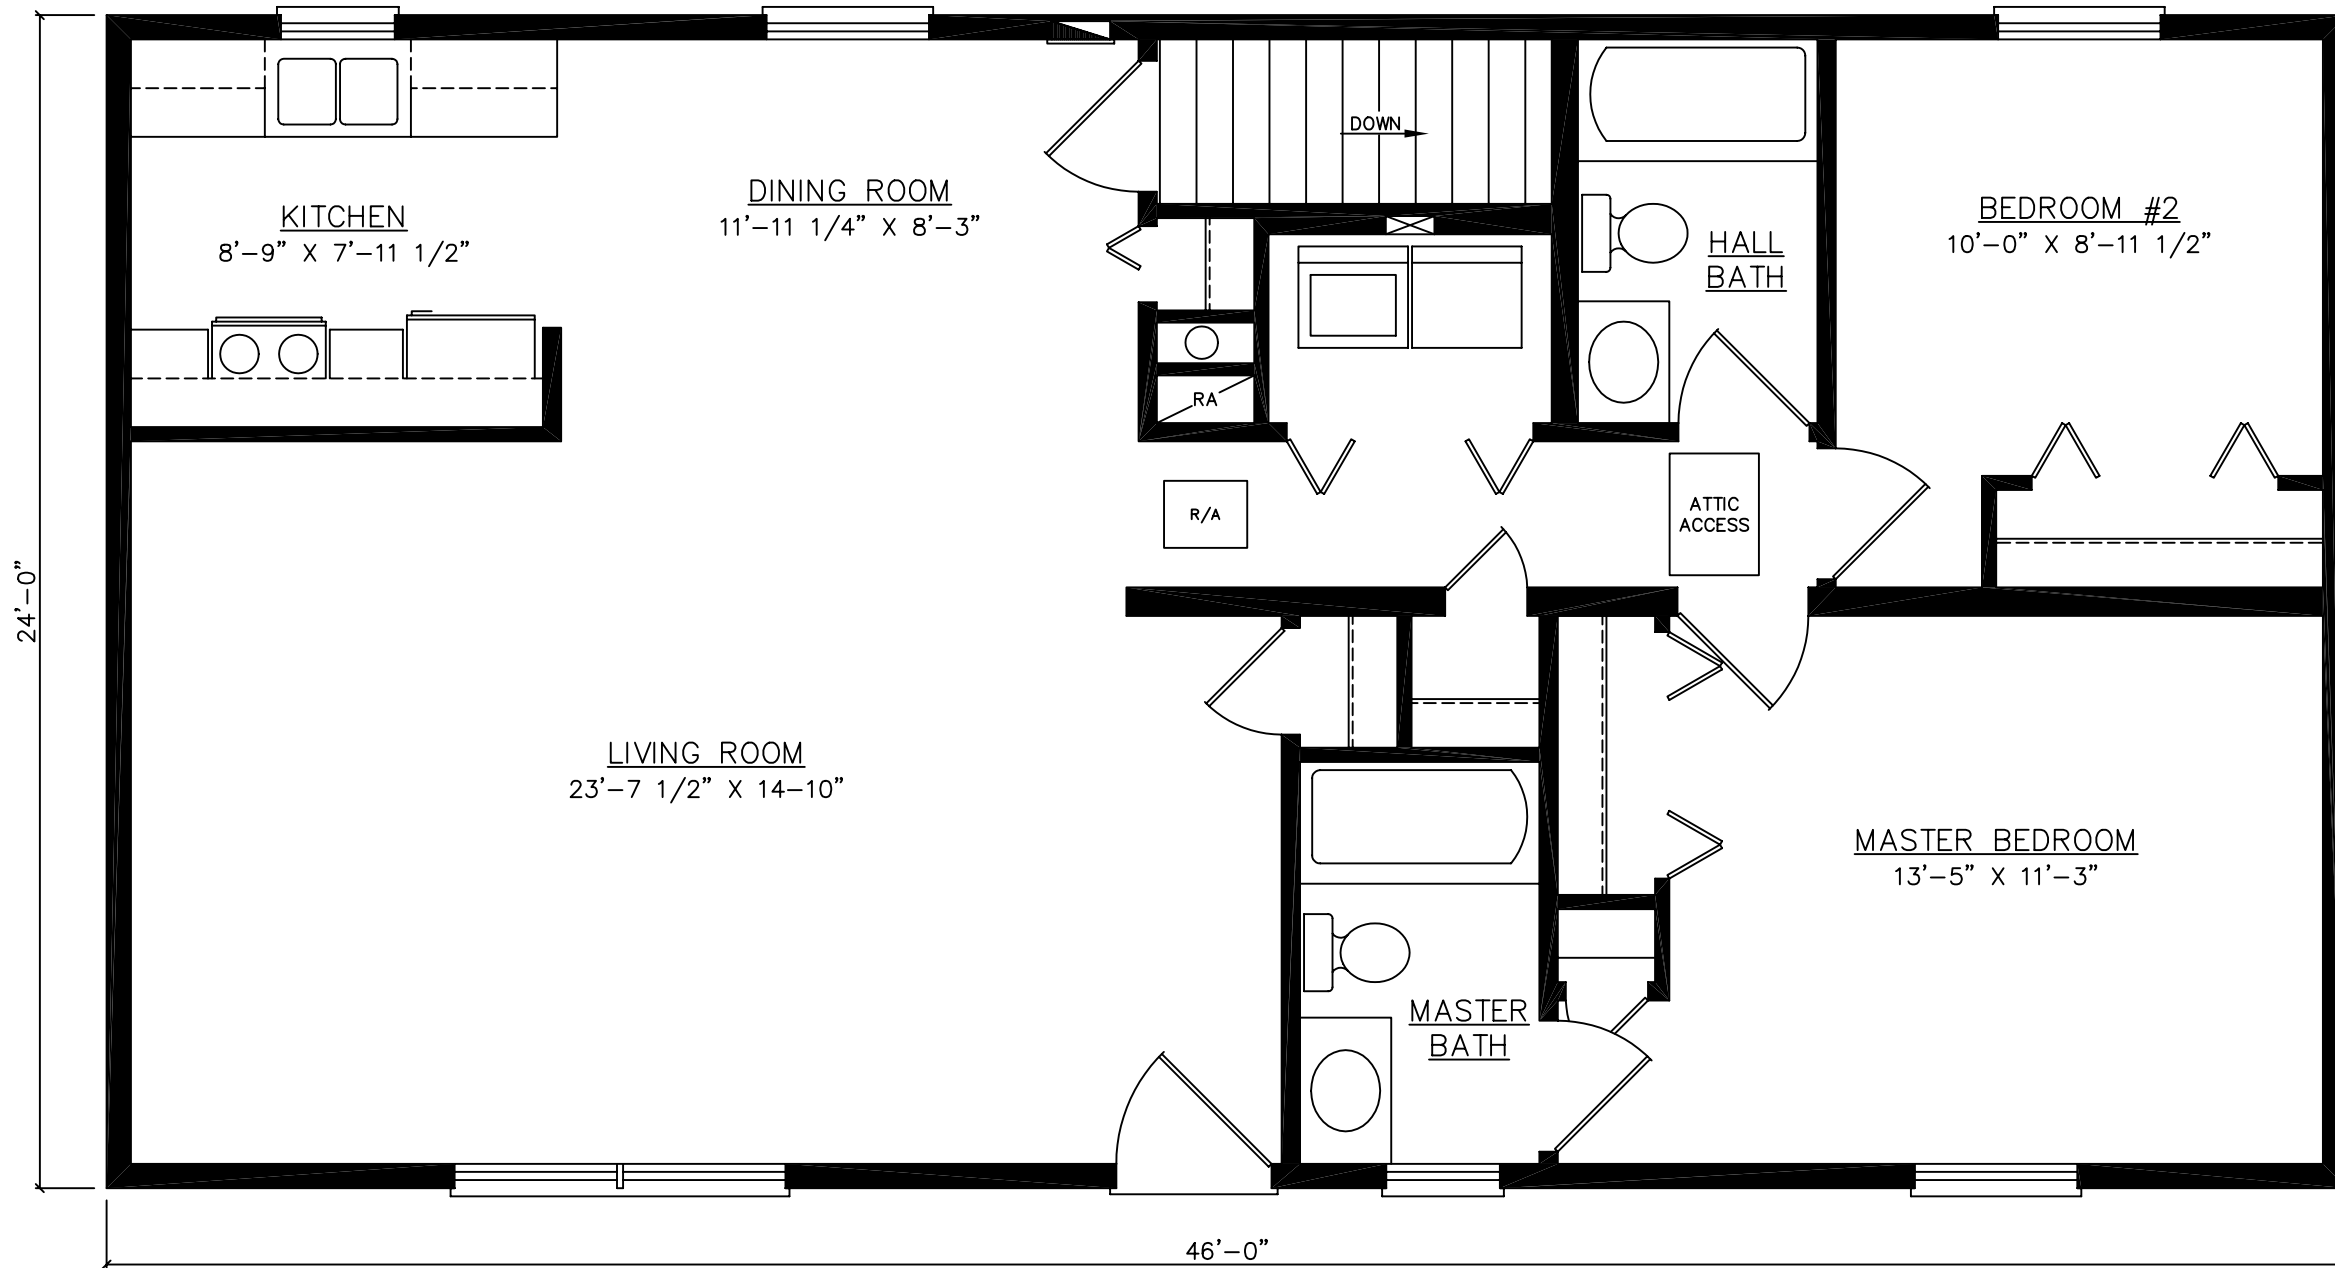

FOR STATE USE ONLY

THESE PLANS AND SPECIFICATIONS ARE THE PROPERTY OF HECKAMAN HOMES AND MAY NOT BE USED WITHOUT THEIR CONSENT.

CRAFTECH BUILDING SYSTEMS, INC.
 d/b/a HECKAMAN HOMES
 NAPPANEE, INDIANA 46550



JOB NO:
 DWN BY: M.R.
 FILE: 46LIBABP

REVISIONS:

SCALE: 1/4" = 1'-0"
 DATE: 11-16-05

FLOOR PLAN
 BASEMENT
 LAYOUT

MODEL: LIBERTY
 DWG NO: 46LIBA
 SHEET: 5