

FOR STATE USE ONLY

THESE PLANS AND SPECIFICATIONS ARE THE PROPERTY OF HECKAMAN HOMES AND MAY NOT BE USED WITHOUT THEIR CONSENT.

CRAFTECH BUILDING SYSTEMS, INC.
d/b/a HECKAMAN HOMES
NAPPANEE, INDIANA 46550
www.heckamanhomes.com




JOB NO:
DWN BY: S.V.V.
FILE: 56MADACP-I

SCALE: 1/4"=1'-0"
DATE: 12-12-05

FIRST FLOOR
FLOOR PLAN
CRAWLSPACE LAYOUT

MODEL: MADISON
MODEL # 56MADA
SHEET: 4

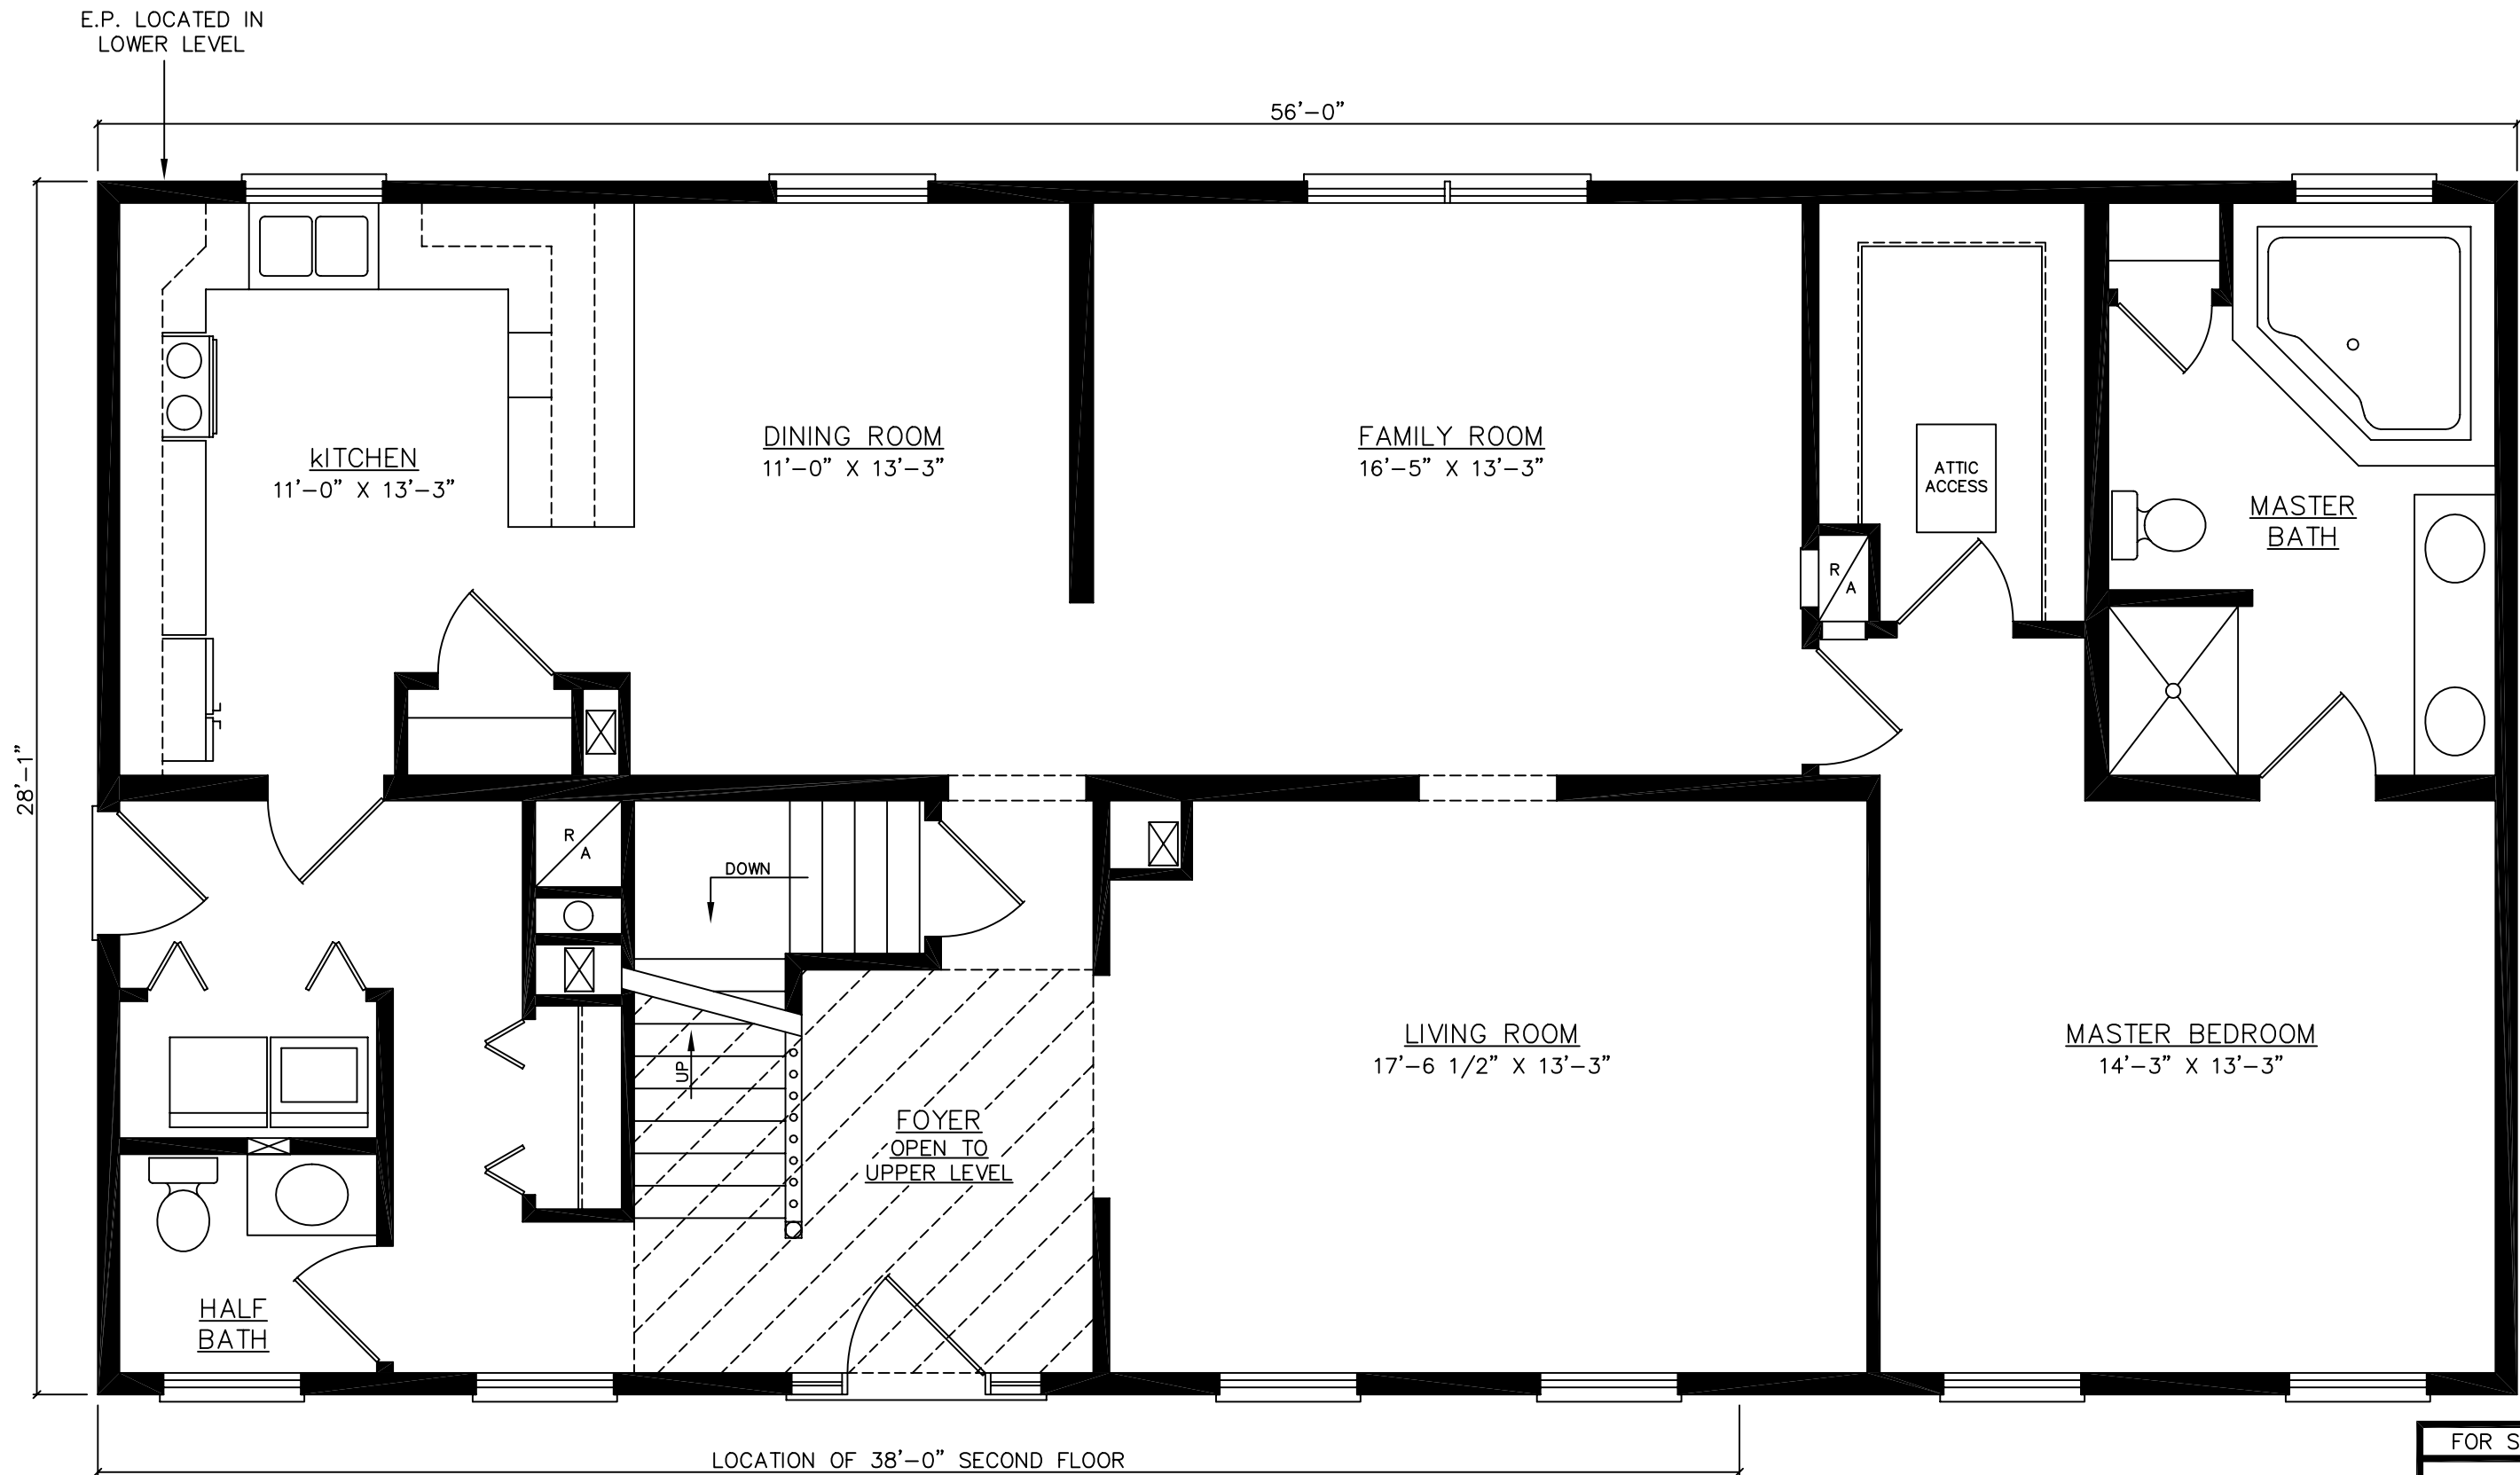

FOR STATE USE ONLY

THESE PLANS AND SPECIFICATIONS ARE THE PROPERTY OF HECKAMAN HOMES AND MAY NOT BE USED WITHOUT THEIR CONSENT.

CRAFTECH BUILDING SYSTEMS, INC.
d/b/a HECKAMAN HOMES
NAPPANEE, INDIANA 46550
www.heckamanhomes.com




JOB NO: .
DWN BY: S.V.V.
FILE: 56MADABP-1

SCALE: 1/4"=1'-0"
DATE: 12-12-05

FIRST FLOOR
FLOOR PLAN
BASEMENT LAYOUT

MODEL: MADISON
MODEL # 56MADA
SHEET: 5

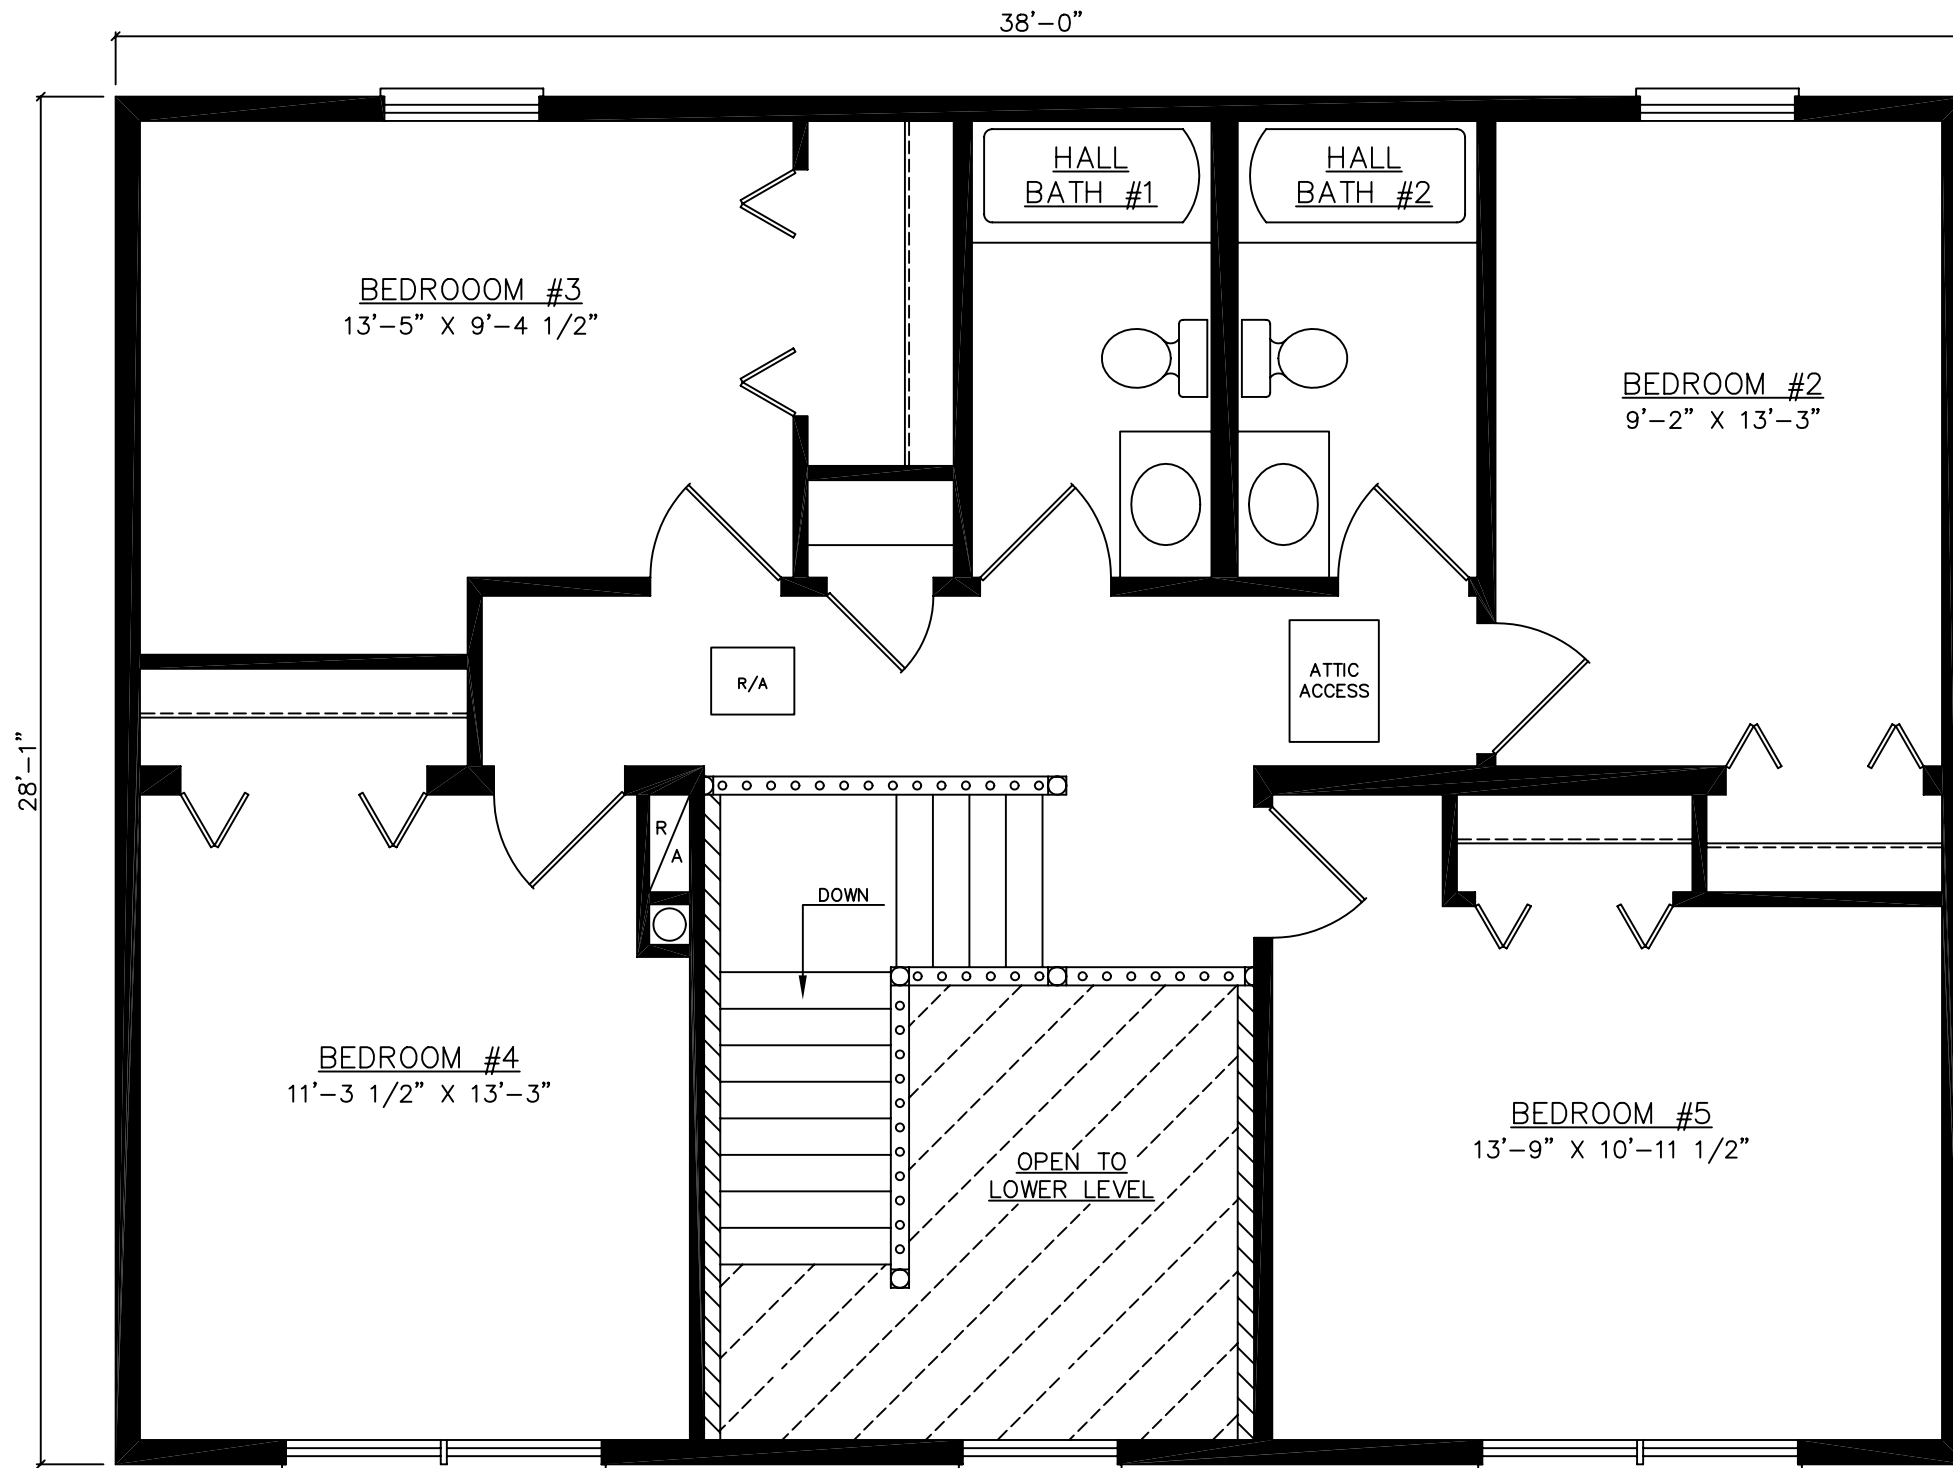

FOR STATE USE ONLY

THESE PLANS AND SPECIFICATIONS ARE THE PROPERTY OF HECKAMAN HOMES AND MAY NOT BE USED WITHOUT THEIR CONSENT.

CRAFTECH BUILDING SYSTEMS, INC.
 d/b/a HECKAMAN HOMES
 NAPPANEE, INDIANA 46550
 www.heckamanhomes.com



JOB NO: .
 DWN BY: S.V.V.
 FILE: 56MADAUP-1

SCALE: 1/4"=1'-0"
 DATE: 12-12-05

SECOND FLOOR FLOOR PLAN
 CRAWLSPACE AND BASEMENT LAYOUT

MODEL: MADISON
 MODEL # 56MADA
 SHEET: 6