

FOR STATE USE ONLY

THESE PLANS AND SPECIFICATIONS ARE THE PROPERTY OF HECKAMAN HOMES AND MAY NOT BE USED WITHOUT THEIR CONSENT.

CRAFTECH BUILDING SYSTEMS, INC.
d/b/a HECKAMAN HOMES
NAPPANEE, INDIANA 46550




JOB #
DWN BY: T.I.
FILE # 52NEWACP-1

REVISIONS:

SCALE: 3/16"=1'-0"
DATE: 11-2-05

FLOOR PLAN
CRAWLSPACE
LAYOUT

MODEL: NEWPORT
DWG # 52NEWA
SHEET: 4

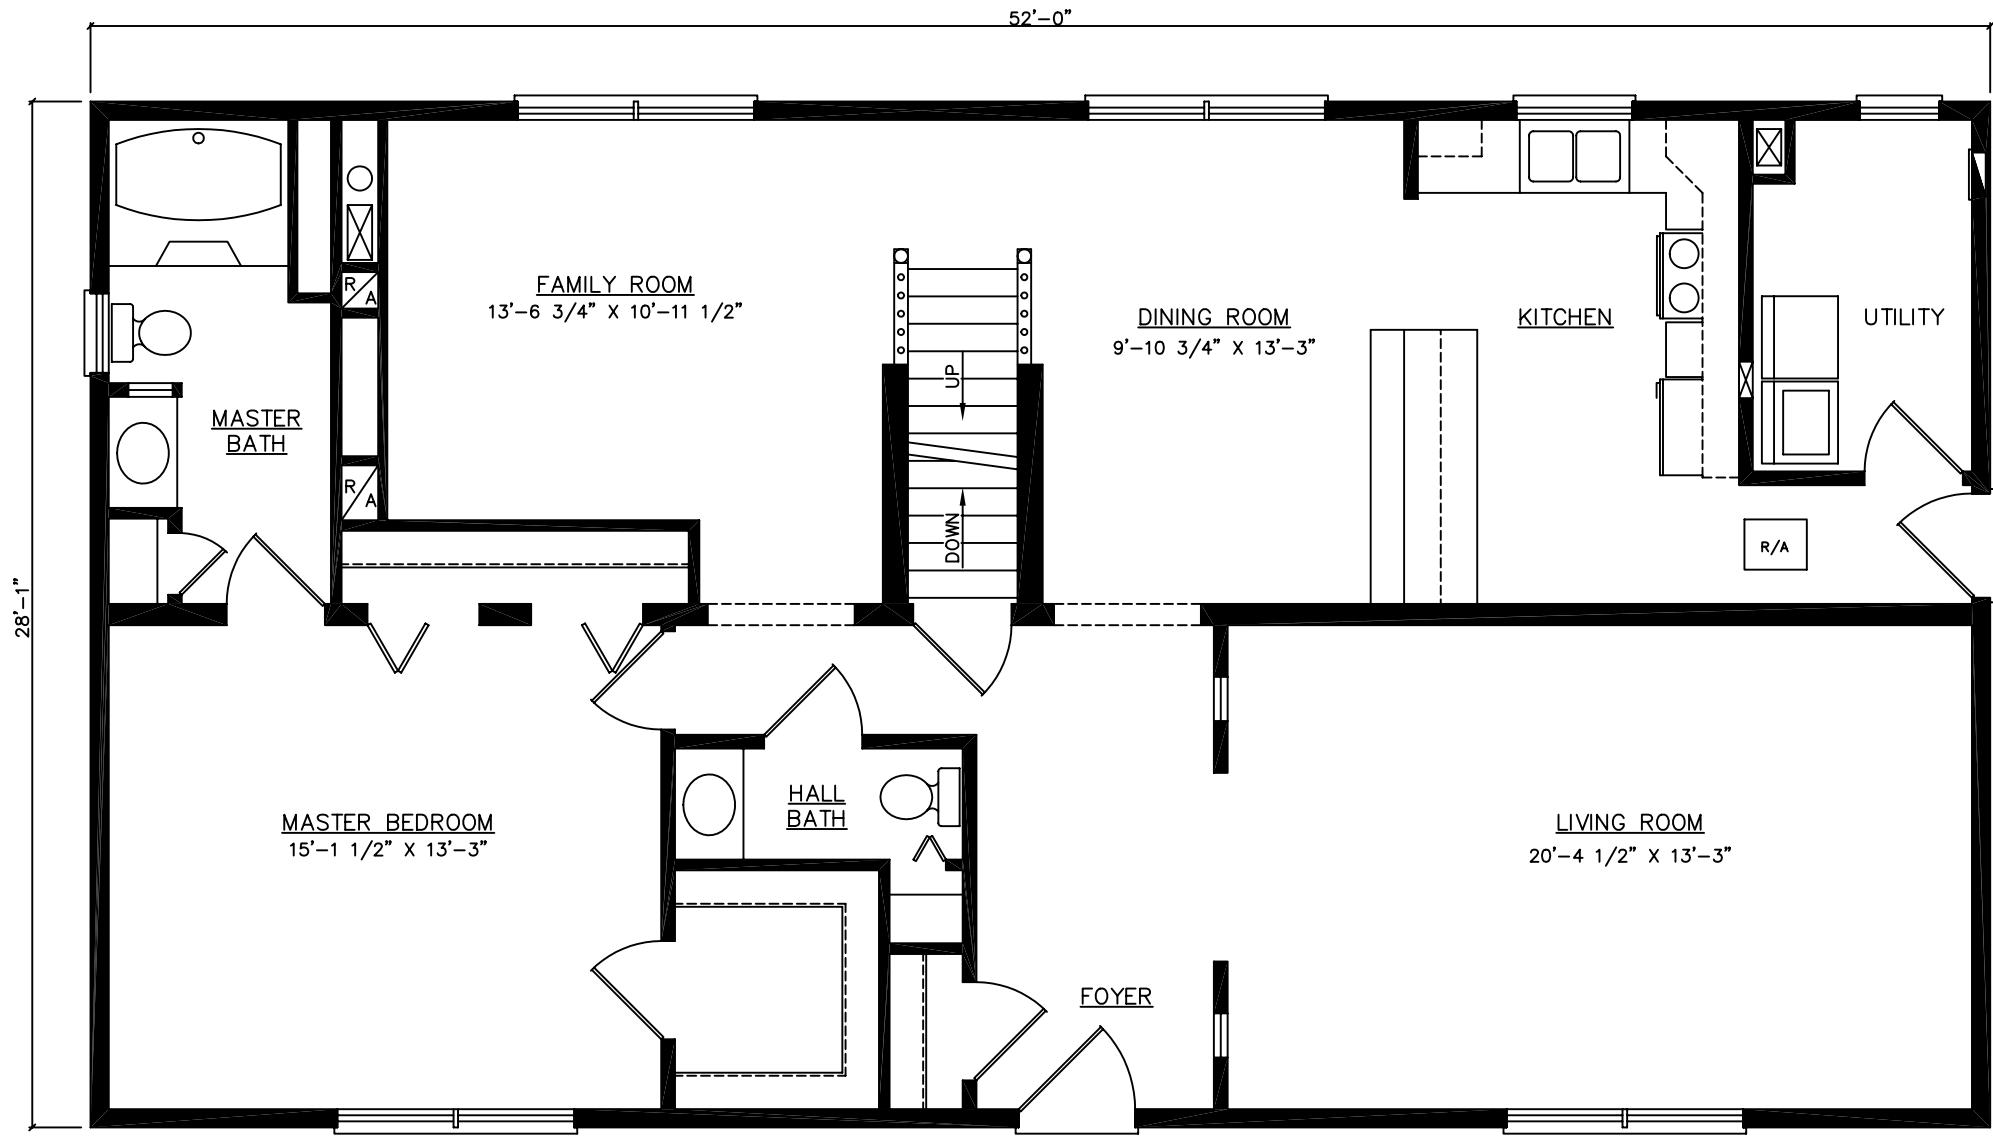

FOR STATE USE ONLY

THESE PLANS AND SPECIFICATIONS ARE THE PROPERTY OF HECKAMAN HOMES AND MAY NOT BE USED WITHOUT THEIR CONSENT.

CRAFTECH BUILDING SYSTEMS, INC.
d/b/a HECKAMAN HOMES
NAPPANEE, INDIANA 46550





JOB #
DWN BY: T.I.
FILE # 52NEWABP-1

REVISIONS:

SCALE: 3/16"=1'-0"
DATE: 11-2-05

FLOOR PLAN
BASEMENT
LAYOUT

MODEL: NEWPORT
DWG # 52NEWA
SHEET: 5

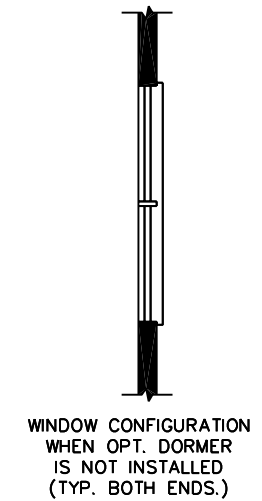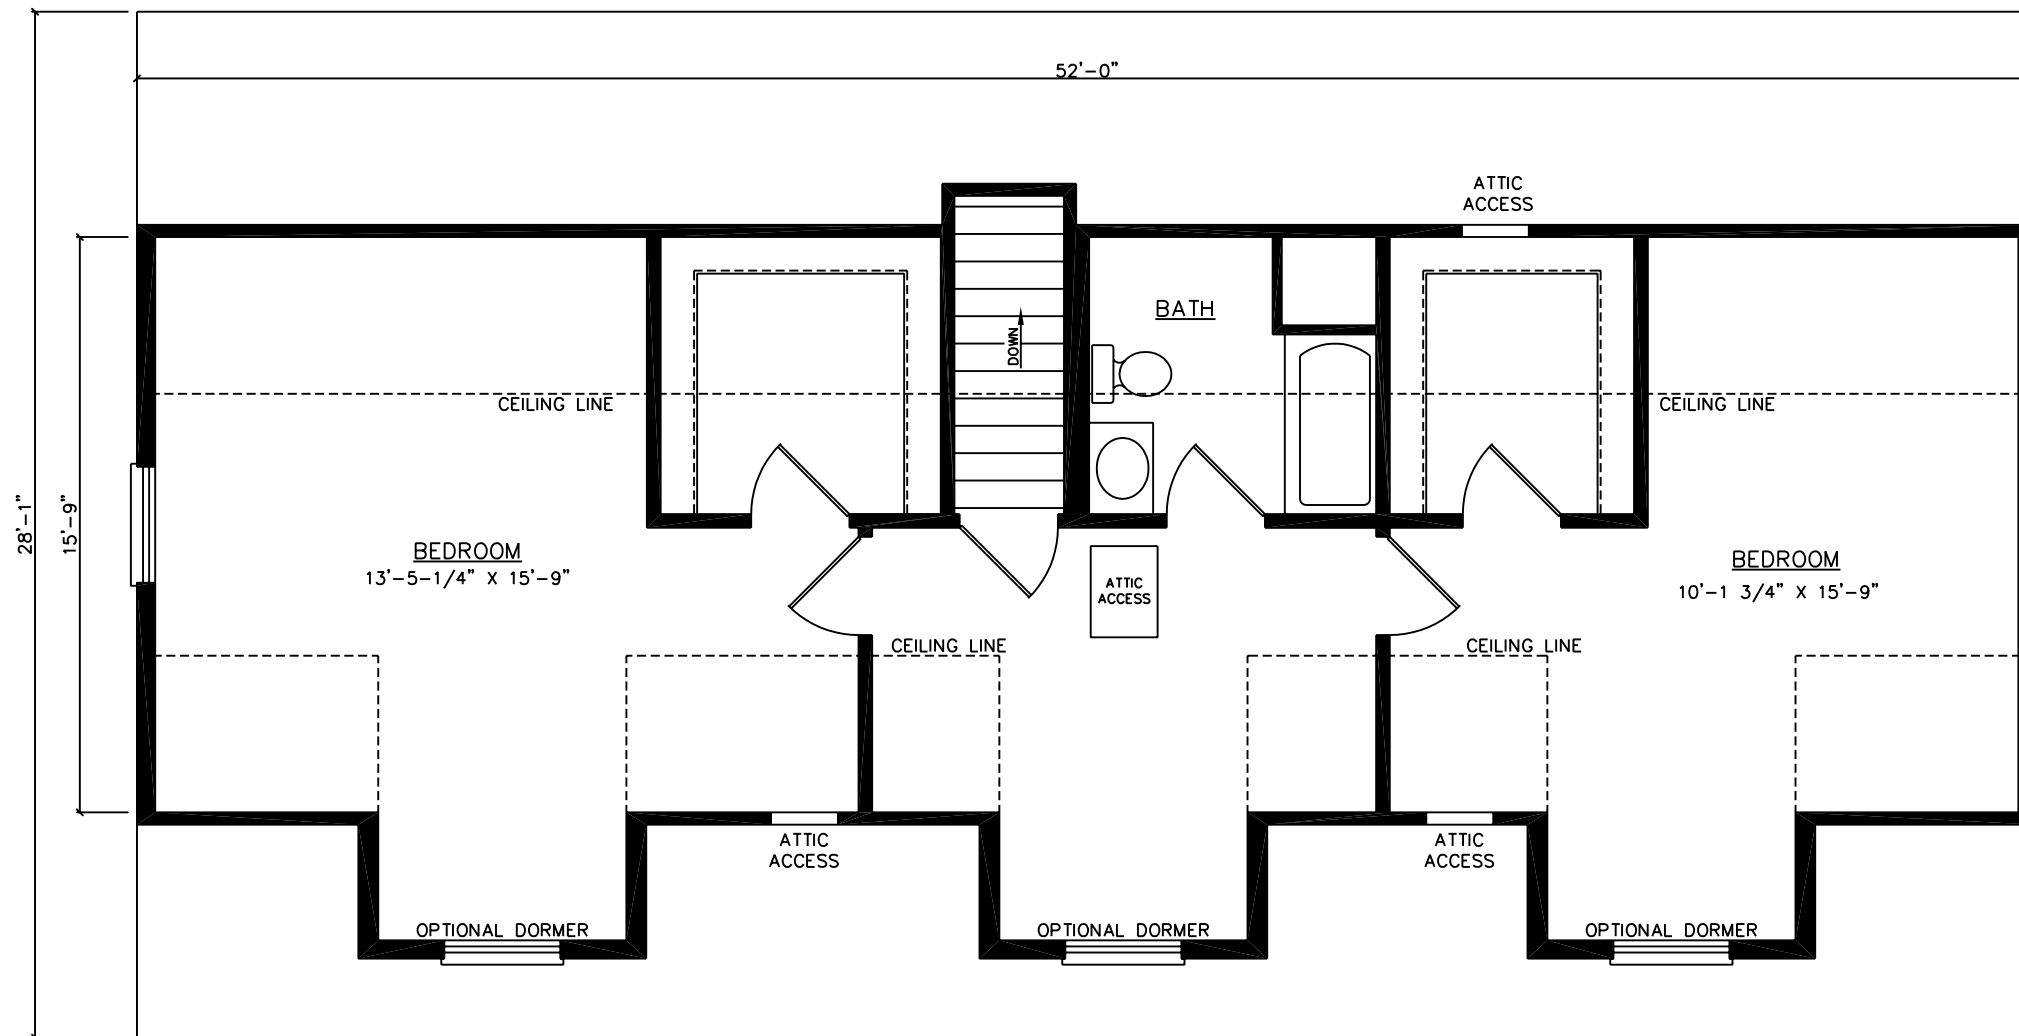

FOR STATE USE ONLY

THESE PLANS AND SPECIFICATIONS ARE THE PROPERTY OF HECKAMAN HOMES AND MAY NOT BE USED WITHOUT THEIR CONSENT.

CRAFTECH BUILDING SYSTEMS, INC.
d/b/a HECKAMAN HOMES
NAPPANEE, INDIANA 46550



JOB #
DWN BY: T.I.
FILE # 52NEWAUS-1

REVISIONS:

SCALE: 3/16"=1'-0"
DATE: 11-2-05

* SUGGESTED UPPER LEVEL LAYOUT

MODEL: NEWPORT
DWG # 52NEWA
SHEET: 6A