

FOR STATE USE ONLY

THESE PLANS AND SPECIFICATIONS ARE THE PROPERTY OF HECKAMAN HOMES AND MAY NOT BE USED WITHOUT THEIR CONSENT.

CRAFTECH BUILDING SYSTEMS, INC.
d/b/a HECKAMAN HOMES
NAPPANEE, INDIANA 46550




JOB #
DWN BY: T.I.
FILE # 22380XFACP-1

REVISIONS:

SCALE: 3/16" = 1'-0"
DATE: 10-3-05

FLOOR PLAN
CRAWLSPACE LAYOUT

MODEL: OXFORD
DWG # 22380XFA
SHEET:

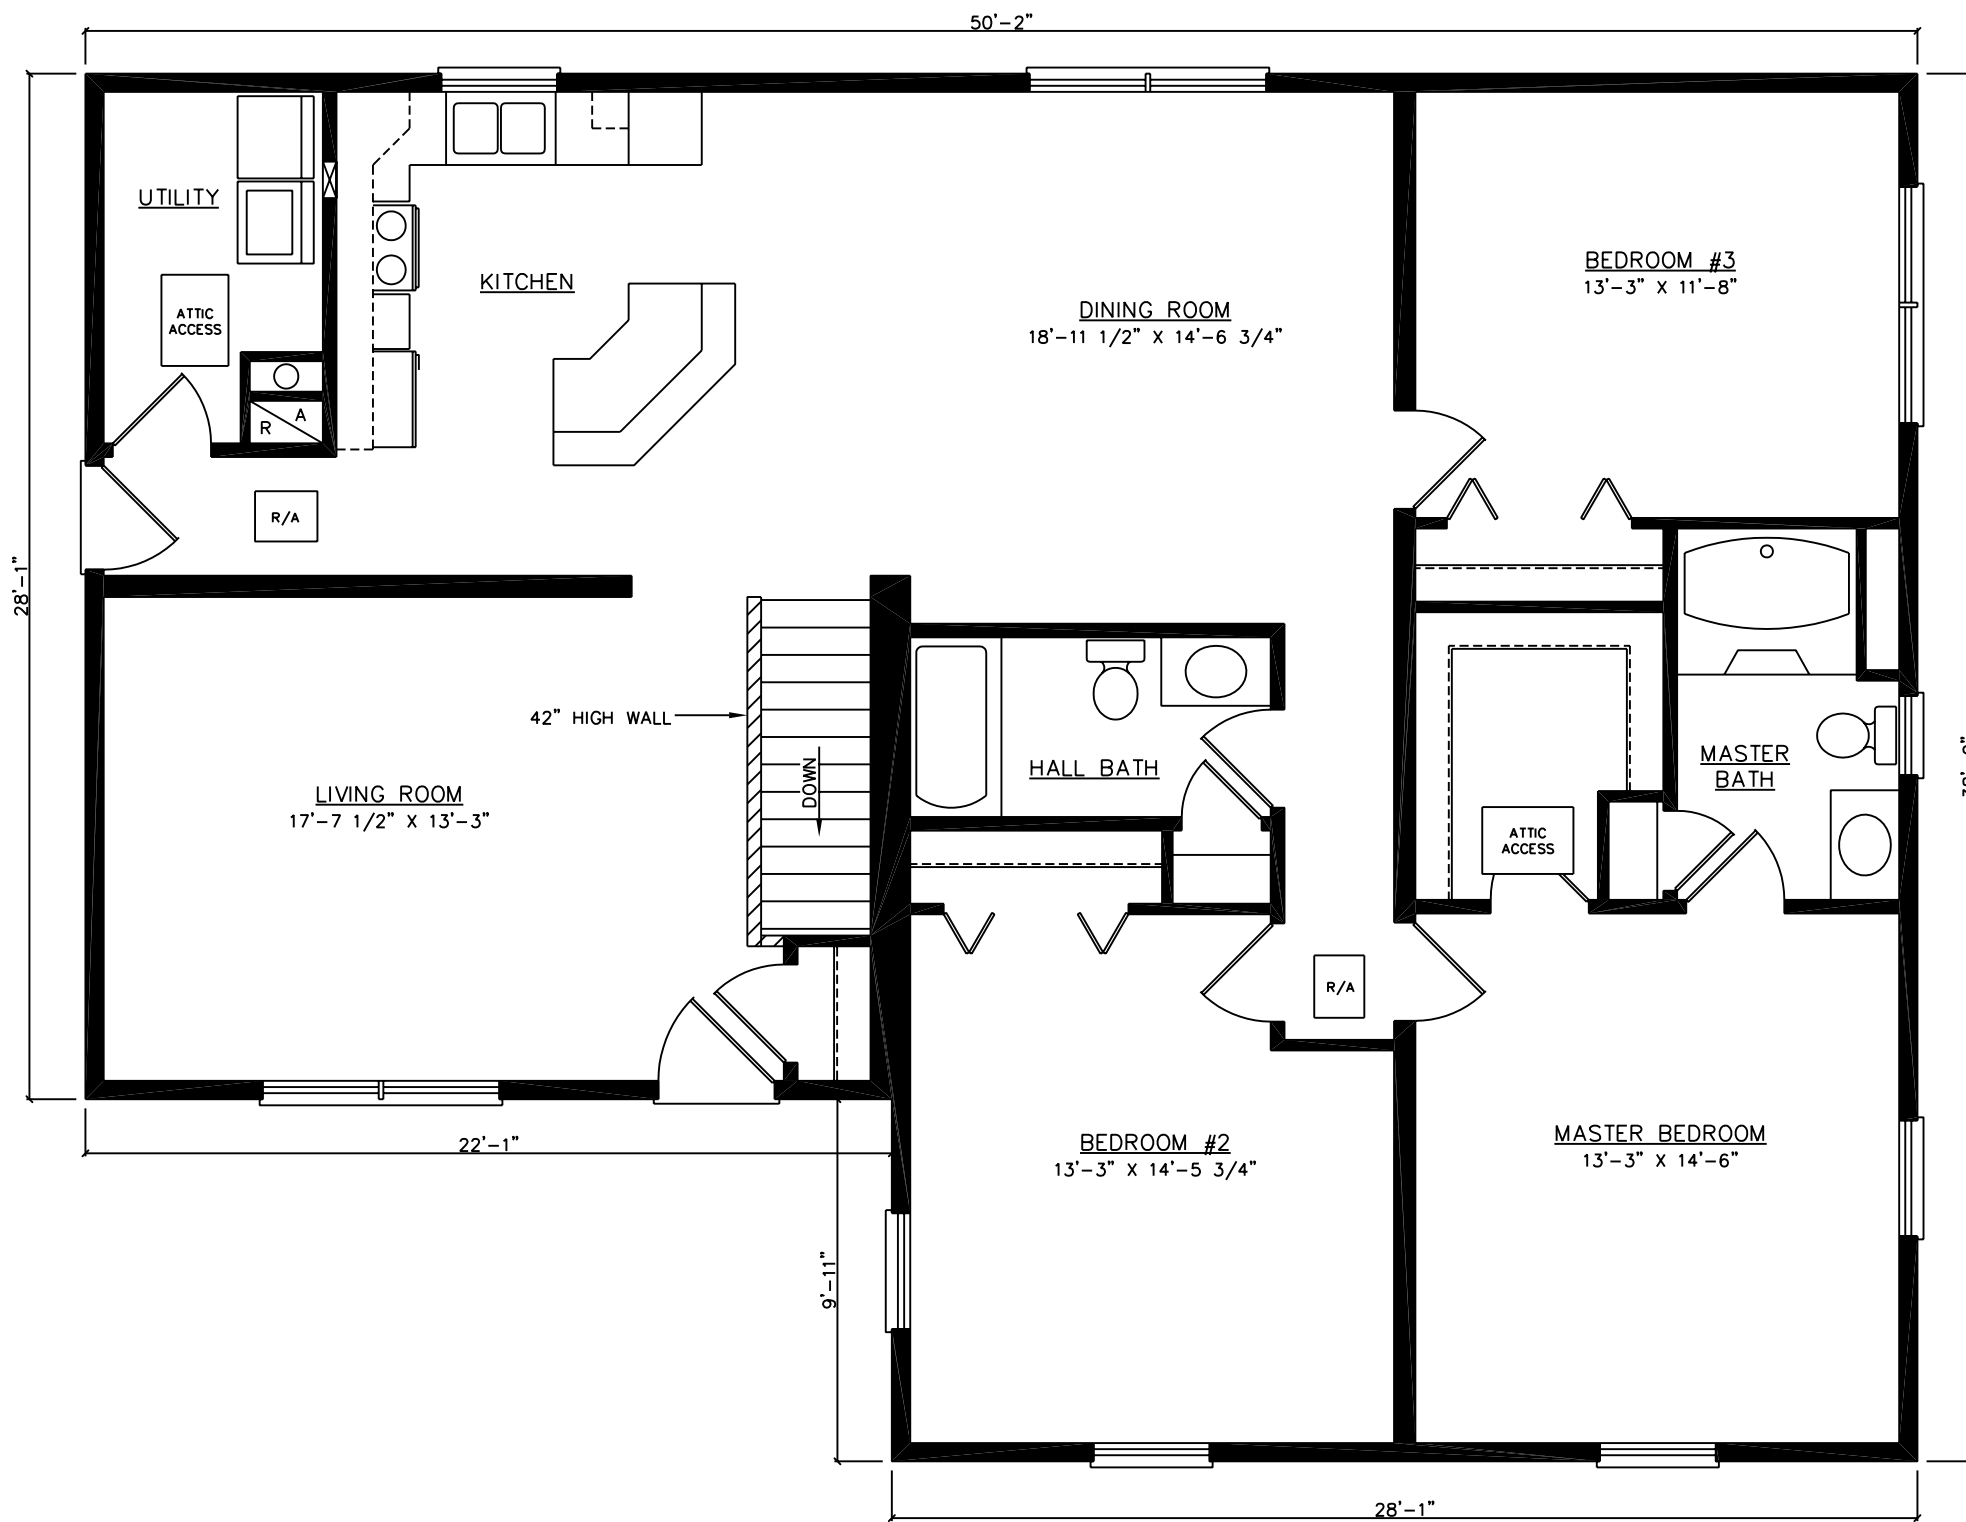

FOR STATE USE ONLY

THESE PLANS AND SPECIFICATIONS ARE THE PROPERTY OF HECKAMAN HOMES AND MAY NOT BE USED WITHOUT THEIR CONSENT.

CRAFTECH BUILDING SYSTEMS, INC.
d/b/a HECKAMAN HOMES
NAPPANEE, INDIANA 46550



JOB #
DWN BY: R. D.
FILE # 22380XFABP-1

REVISIONS:

SCALE: 3/16"=1'-0"
DATE: 10-3-05

FLOOR PLAN
BASEMENT LAYOUT

MODEL: OXFORD
DWG # 22380XFA
SHEET: