

FOR STATE USE ONLY

THESE PLANS AND SPECIFICATIONS ARE THE PROPERTY OF HECKAMAN HOMES AND MAY NOT BE USED WITHOUT THEIR CONSENT.

CRAFTECH BUILDING SYSTEMS, INC.
 d/b/a HECKAMAN HOMES
 NAPPANEE, INDIANA 46550




JOB NO:
 DWN BY: S.V.V.
 FILE: 38PEMACP-1

REVISIONS:

SCALE: 1/4" = 1'-0"
 DATE: 10-3-05

FLOOR PLAN
 CRAWLSPACE
 LAYOUT

MODEL: PEMBROOKE
 DWG NO: 38PEMA
 SHEET: 4

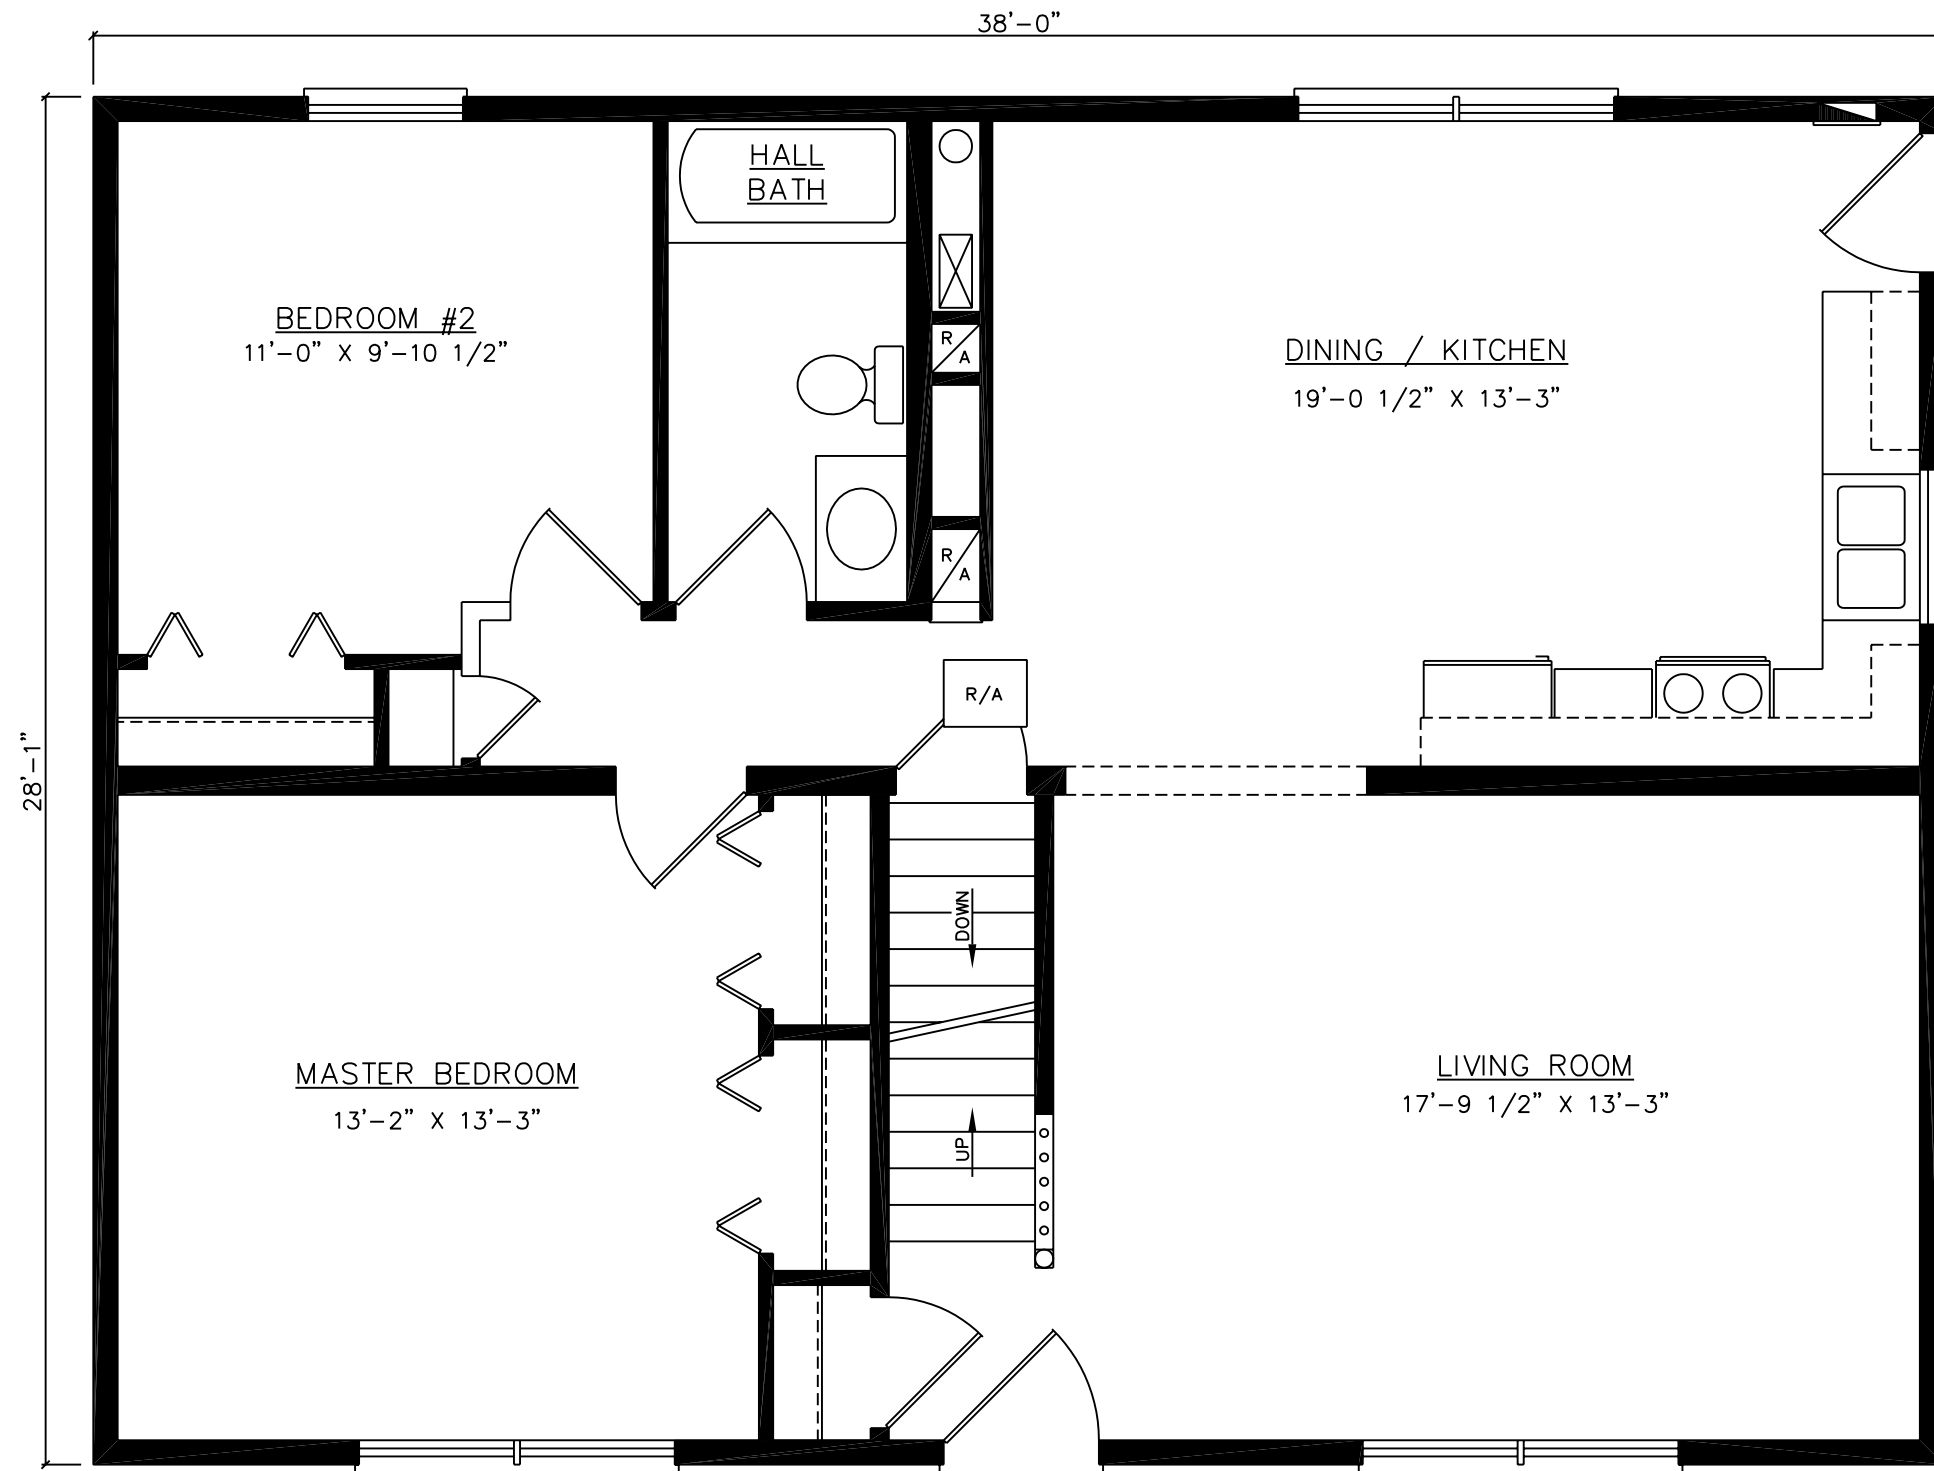

FOR STATE USE ONLY

THESE PLANS AND SPECIFICATIONS ARE THE PROPERTY OF HECKAMAN HOMES AND MAY NOT BE USED WITHOUT THEIR CONSENT.

CRAFTECH BUILDING SYSTEMS, INC.
d/b/a HECKAMAN HOMES
NAPPANEE, INDIANA 46550





JOB NO:
DWN BY: S.V.V.
FILE: 38PEMABP-1

REVISIONS:

SCALE: 1/4" = 1'-0"
DATE: 10-3-05

FLOOR PLAN
BASEMENT
LAYOUT

MODEL: PEMBROOKE
DWG NO: 38PEMA
SHEET: 5

 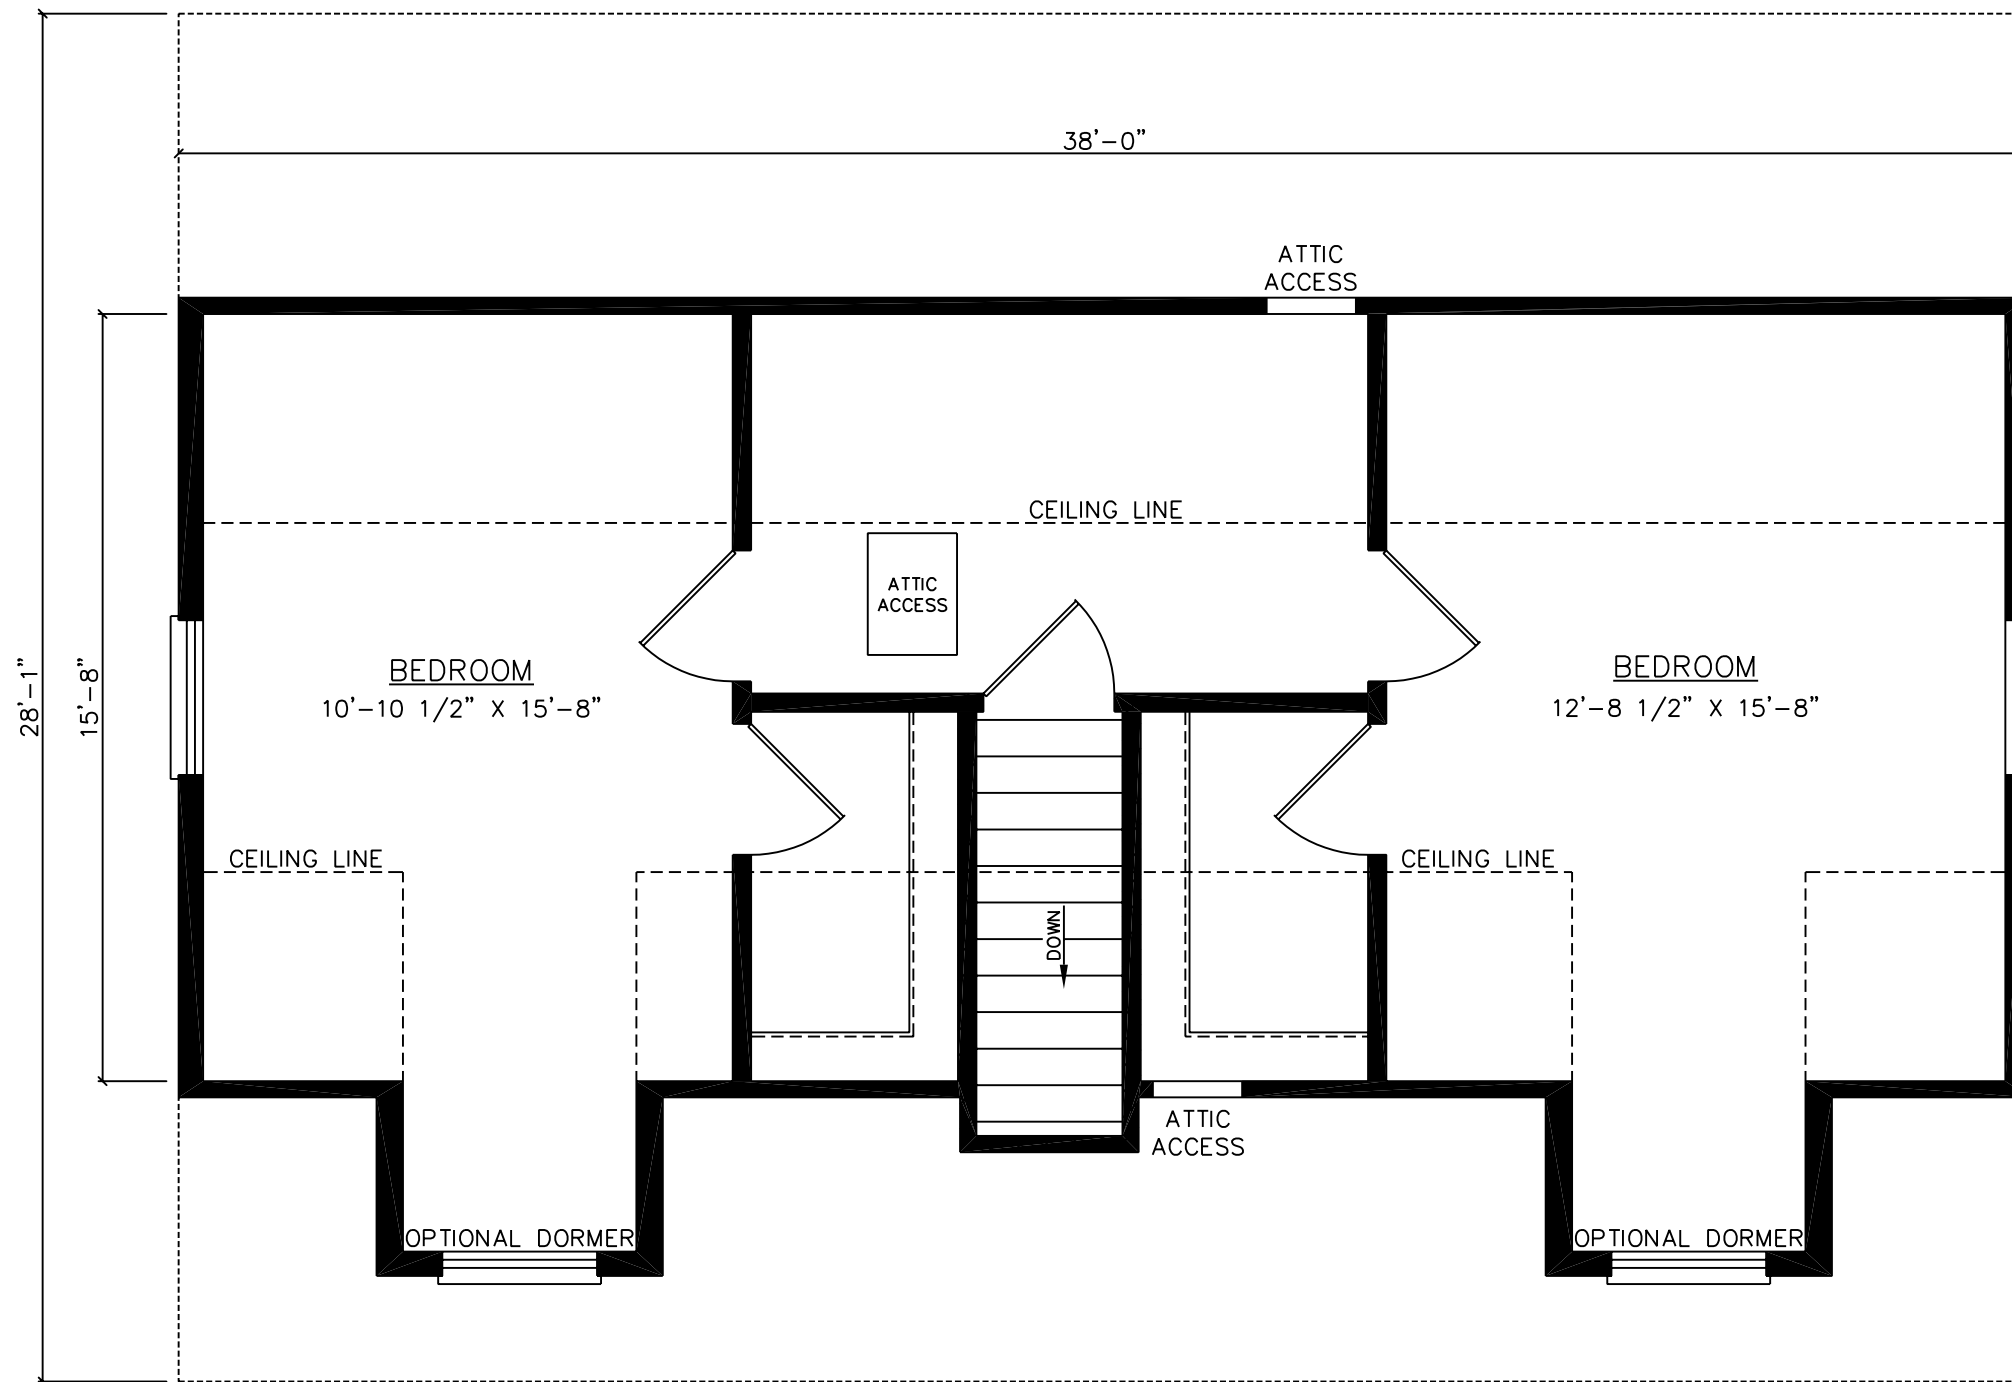

WINDOW CONFIGURATION
WHEN OPT. DORMER
IS NOT INSTALLED
(TYP. BOTH ENDS.)

FOR STATE USE ONLY

THESE PLANS AND SPECIFICATIONS
ARE THE PROPERTY OF HECKAMAN
HOMES AND MAY NOT BE USED
WITHOUT THEIR CONSENT.

CRAFTECH BUILDING
SYSTEMS, INC.
d/b/a HECKAMAN HOMES
NAPPANEE, INDIANA 46550



JOB NO:
DWN BY: S.V.V.
FILE: 38PEMAUS-1

REVISIONS:

SCALE: 1/4" = 1'-0"
DATE: 10-3-05

*
SUGGESTED
UPPER LEVEL
LAYOUT

MODEL: PEMBROOKE
DWG NO: 38PEMA
SHEET: 6A