

FOR STATE USE ONLY

THESE PLANS AND SPECIFICATIONS ARE THE PROPERTY OF HECKAMAN HOMES AND MAY NOT BE USED WITHOUT THEIR CONSENT.

CRAFTECH BUILDING SYSTEMS, INC.  
d/b/a HECKAMAN HOMES  
NAPPANEE, INDIANA 46550  
www.heckamanhomes.com




JOB NO: .  
DWN BY: S.V.V.  
FILE: 44PROACP-1


SCALE: 1/4"=1'-0"  
DATE: 11-14-05

FLOOR PLAN  
CRAWLSPACE  
LAYOUT

MODEL: PROVIDENCE  
MODEL # 44PROA  
SHEET: 4

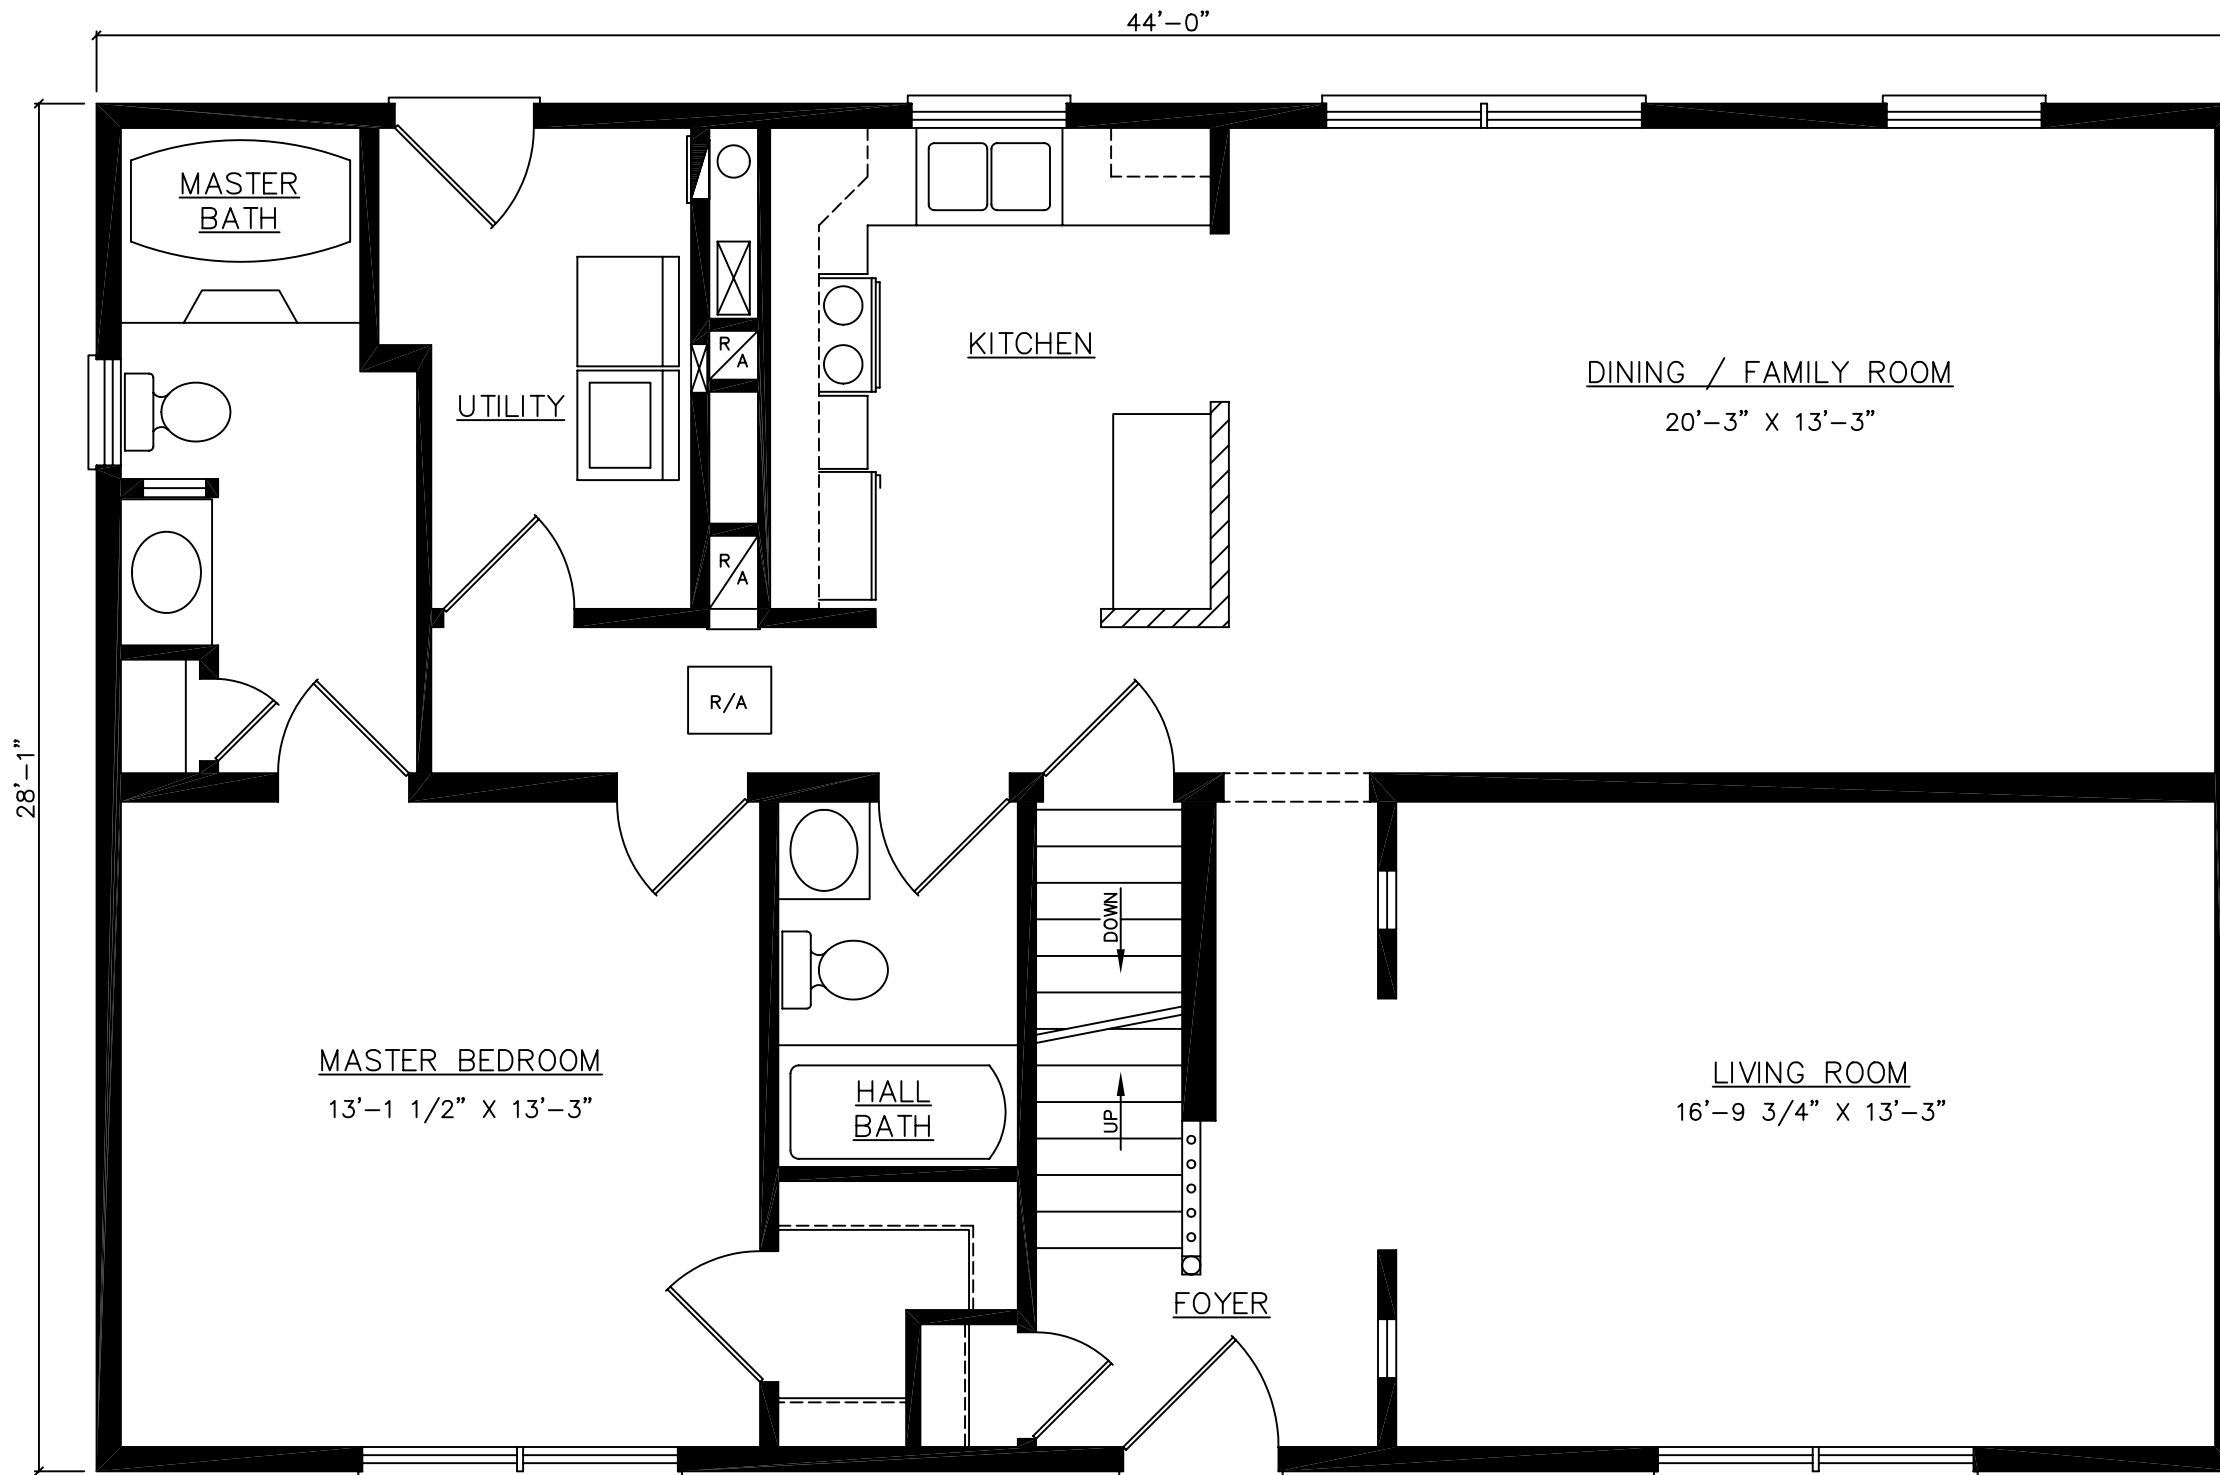

FOR STATE USE ONLY

THESE PLANS AND SPECIFICATIONS ARE THE PROPERTY OF HECKAMAN HOMES AND MAY NOT BE USED WITHOUT THEIR CONSENT.

CRAFTECH BUILDING SYSTEMS, INC.  
d/b/a HECKAMAN HOMES  
NAPPANEE, INDIANA 46550  
www.heckamanhomes.com




JOB NO: .  
DWN BY: S.V.V.  
FILE: 44PROABP-I


SCALE: 1/4"=1'-0"  
DATE: 11-14-05

FLOOR PLAN  
BASEMENT  
LAYOUT

MODEL: PROVIDENCE  
MODEL # 44PROA  
SHEET: 5

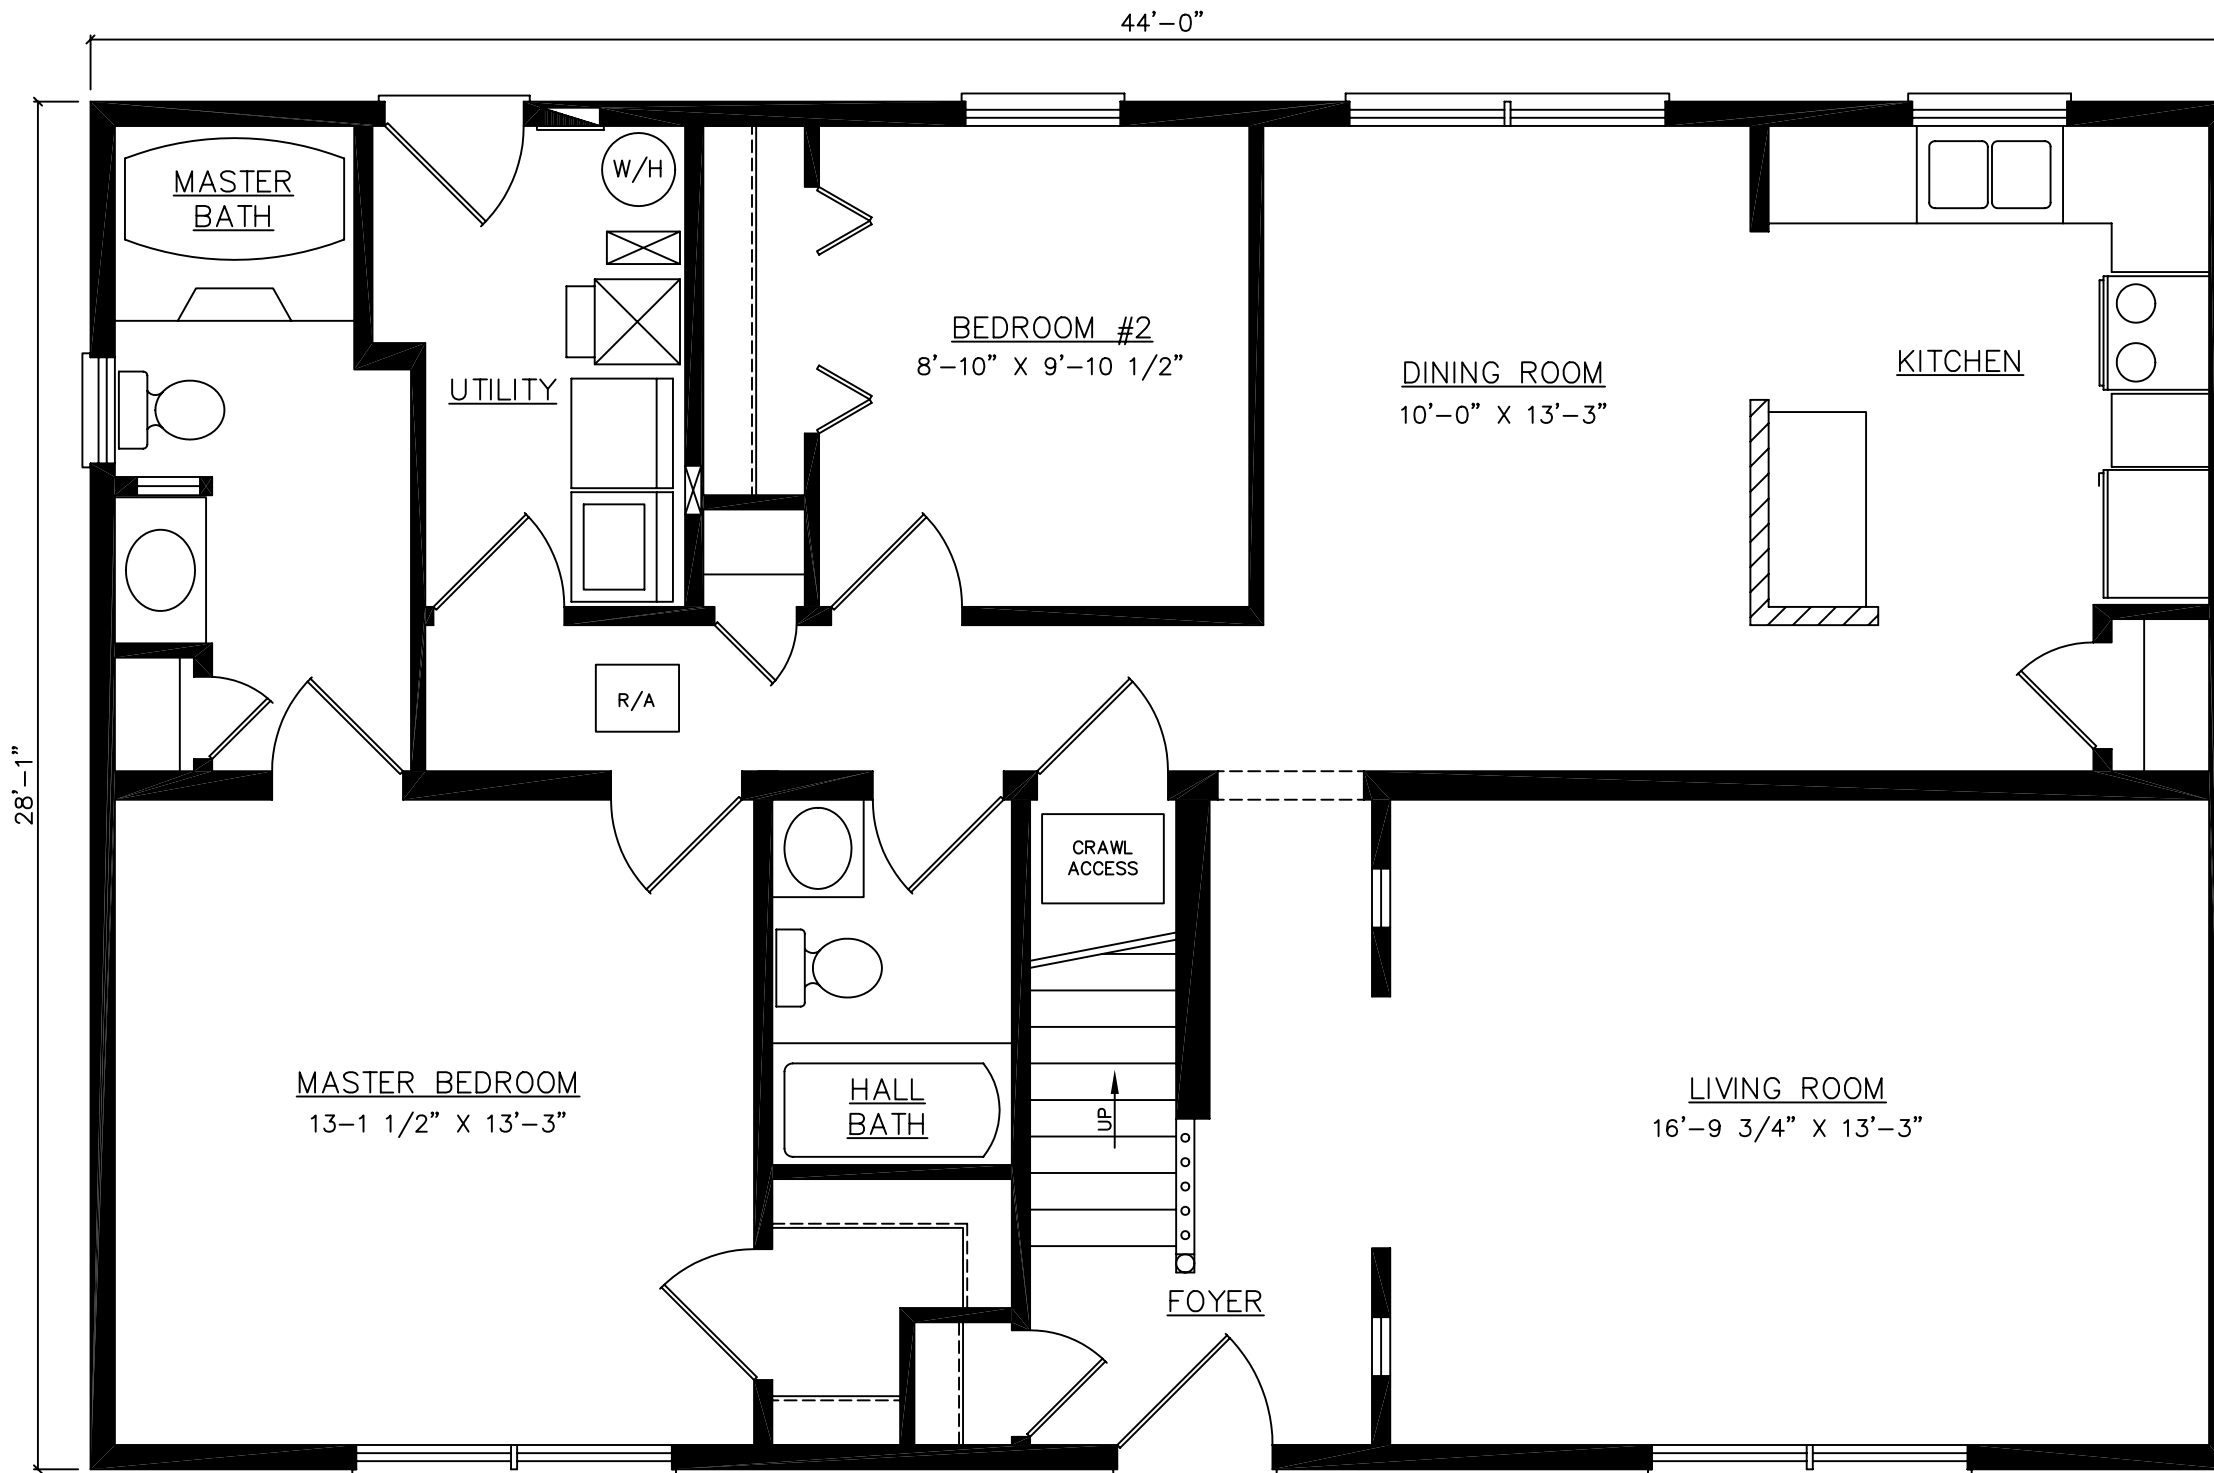

FOR STATE USE ONLY	

THESE PLANS AND SPECIFICATIONS ARE THE PROPERTY OF HECKAMAN HOMES AND MAY NOT BE USED WITHOUT THEIR CONSENT.

CRAFTECH BUILDING SYSTEMS, INC.  
 d/b/a HECKAMAN HOMES  
 NAPPANEE, INDIANA 46550  
 www.heckamanhomes.com




JOB NO: .  
 DWN BY: S.V.V.  
 FILE: 44PROBCP-1


SCALE: 1/4"=1'-0"  
 DATE: 11-14-05

FLOOR PLAN  
 CRAWLSPACE  
 LAYOUT

MODEL: PROVIDENCE  
 MODEL # 44PROB  
 SHEET: 4

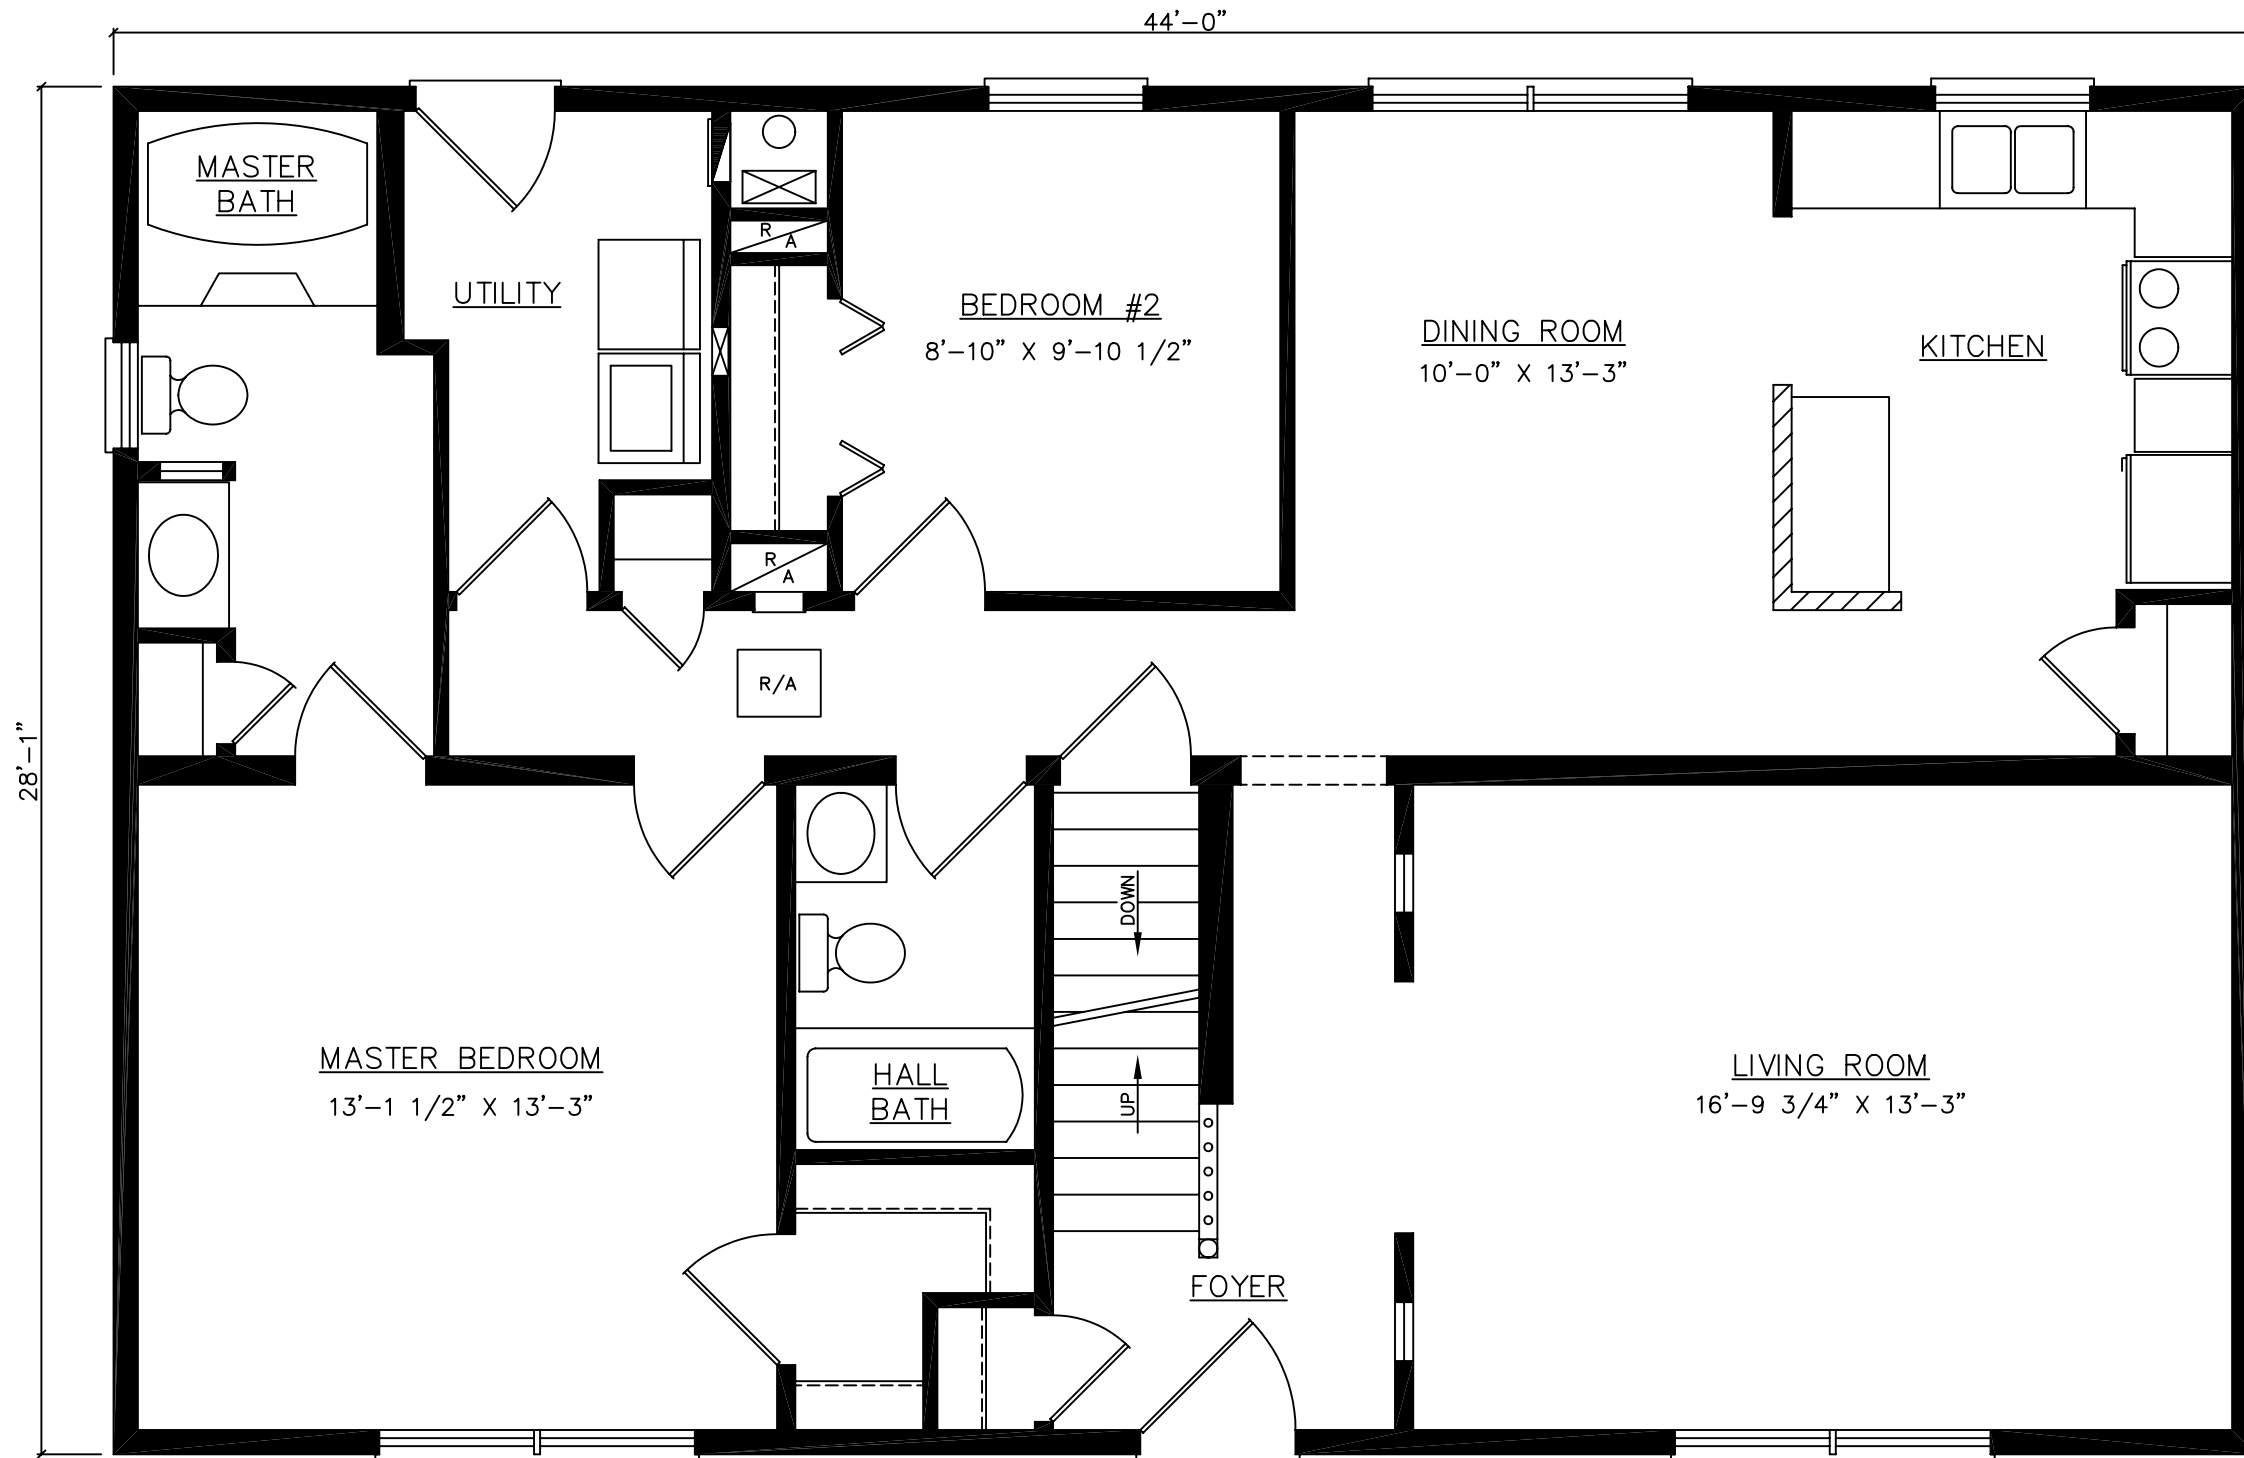

FOR STATE USE ONLY	

THESE PLANS AND SPECIFICATIONS ARE THE PROPERTY OF HECKAMAN HOMES AND MAY NOT BE USED WITHOUT THEIR CONSENT.

CRAFTECH BUILDING SYSTEMS, INC.  
 d/b/a HECKAMAN HOMES  
 NAPPANEE, INDIANA 46550  
 www.heckamanhomes.com




JOB NO: .  
 DWN BY: S.V.V.  
 FILE: 44PROBBP-1


SCALE: 1/4"=1'-0"  
 DATE: 11-14-05

FLOOR PLAN  
 BASEMENT  
 LAYOUT

MODEL: PROVIDENCE  
 MODEL # 44PROB  
 SHEET: 5

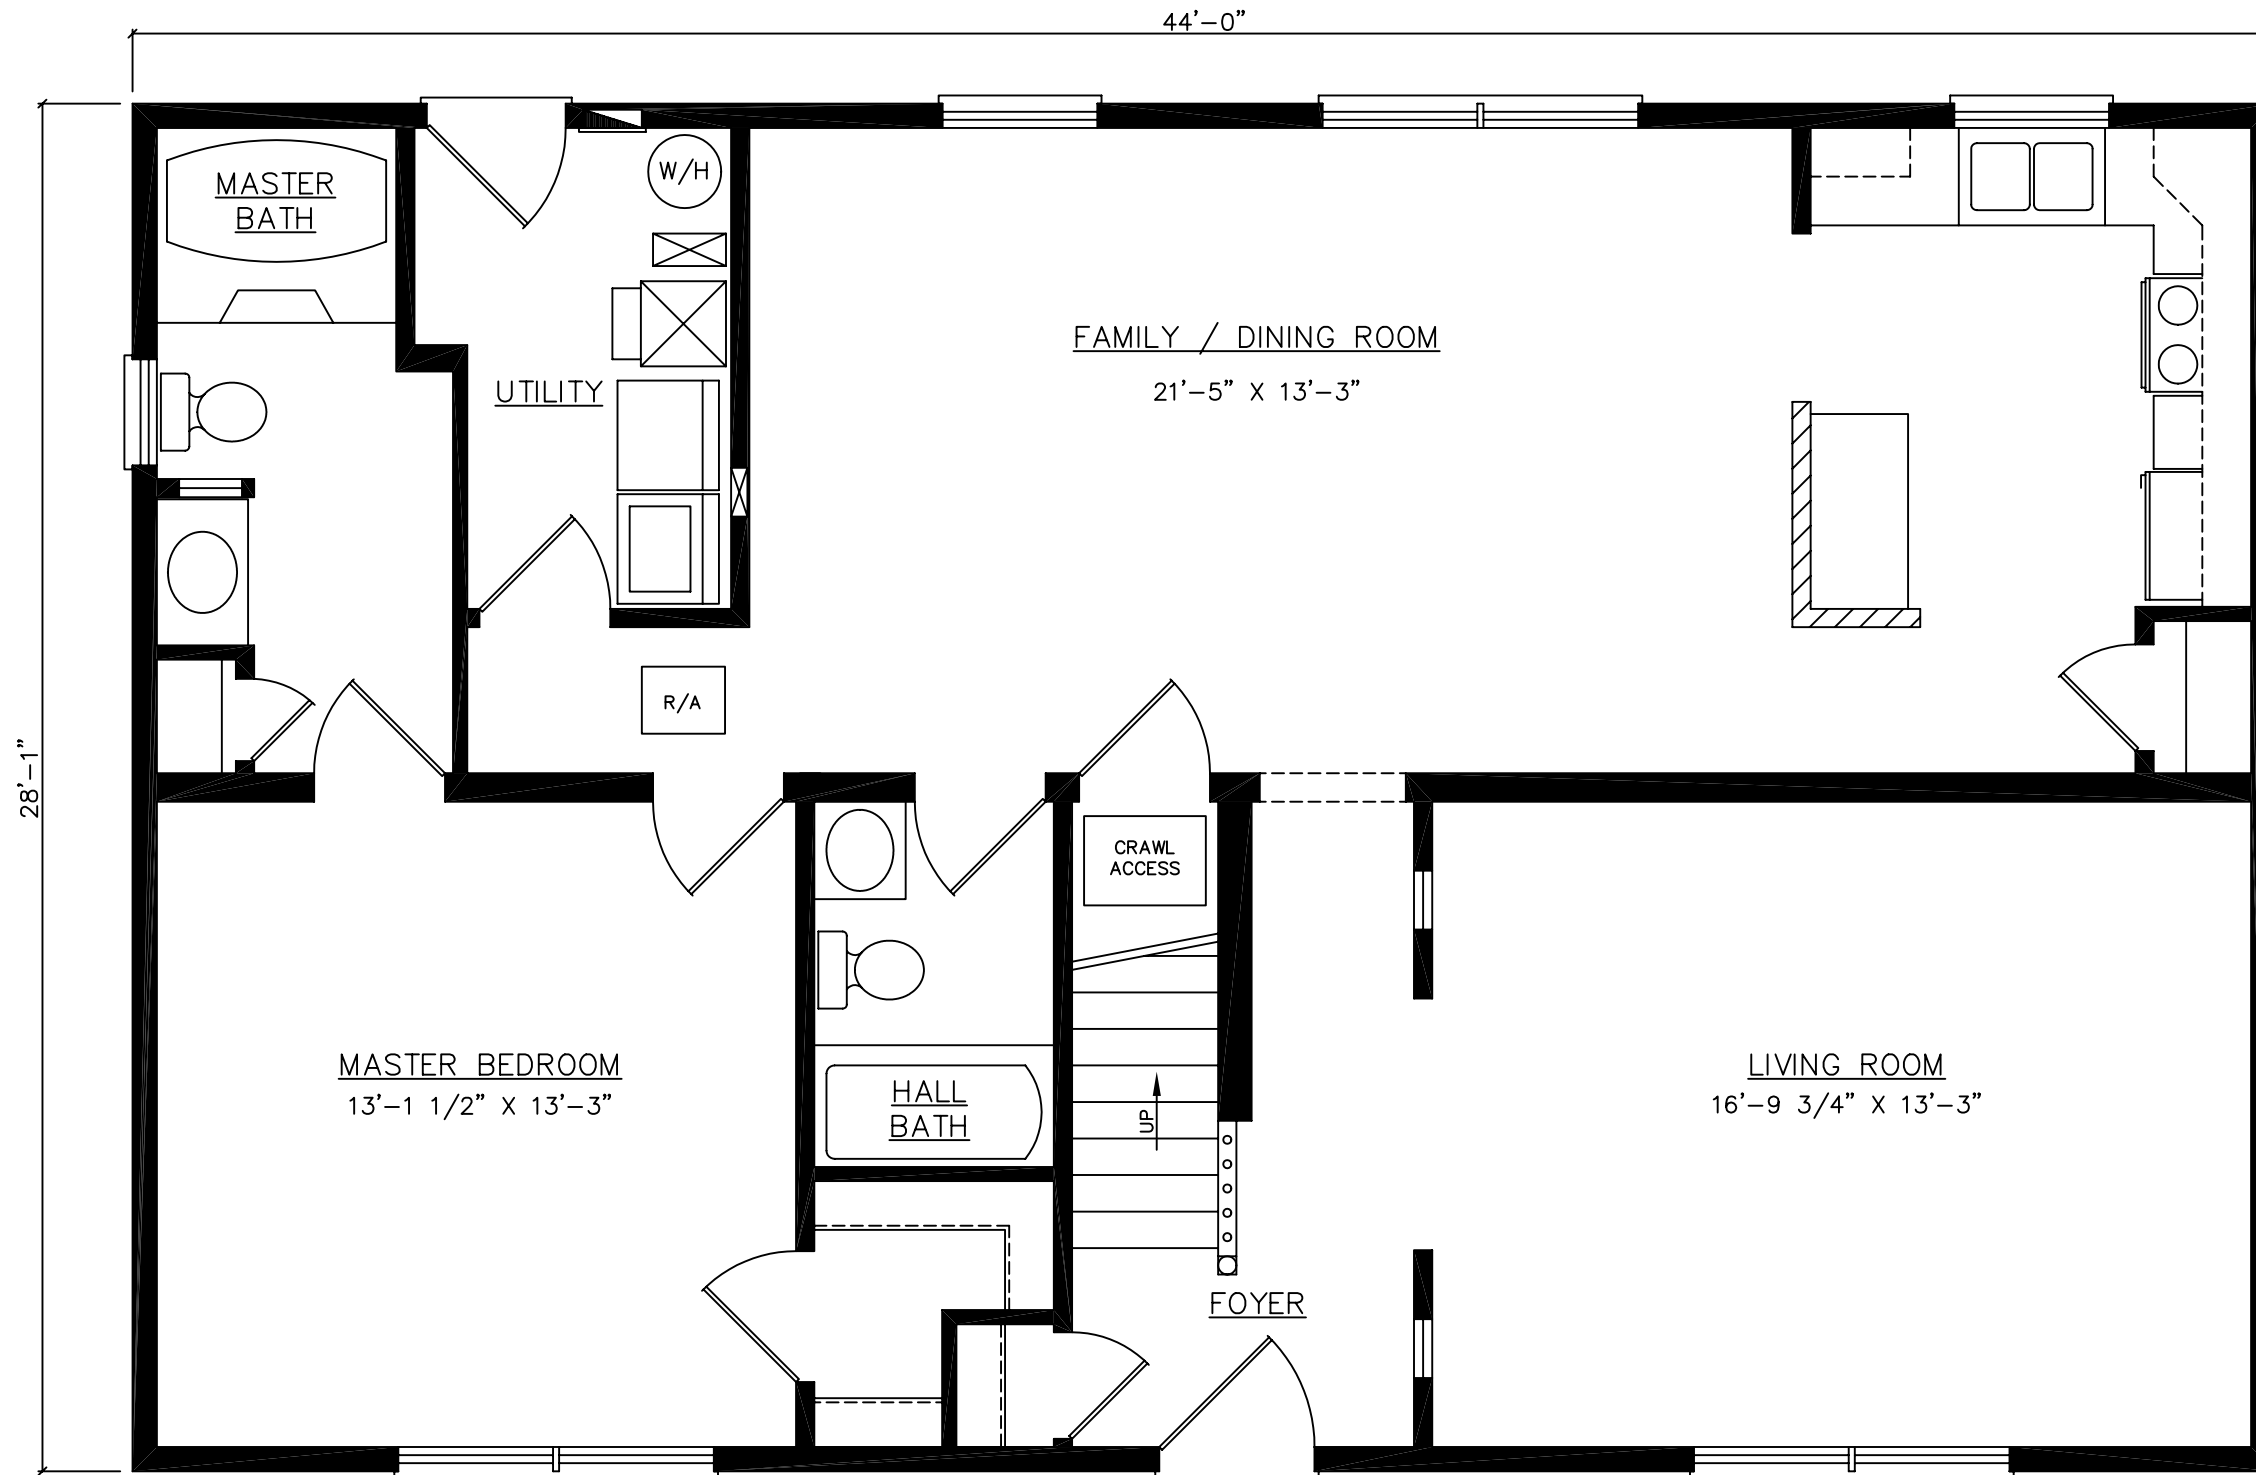

FOR STATE USE ONLY	

THESE PLANS AND SPECIFICATIONS ARE THE PROPERTY OF HECKAMAN HOMES AND MAY NOT BE USED WITHOUT THEIR CONSENT.

CRAFTECH BUILDING SYSTEMS, INC.  
 d/b/a HECKAMAN HOMES  
 NAPPANEE, INDIANA 46550  
 www.heckamanhomes.com




JOB NO: .  
 DWN BY: S.V.V.  
 FILE: 44PROCCP-1


SCALE: 1/4"=1'-0"  
 DATE: 11-14-05

FLOOR PLAN  
 CRAWLSPACE  
 LAYOUT

MODEL: PROVIDENCE  
 MODEL # 44PROC  
 SHEET: 4

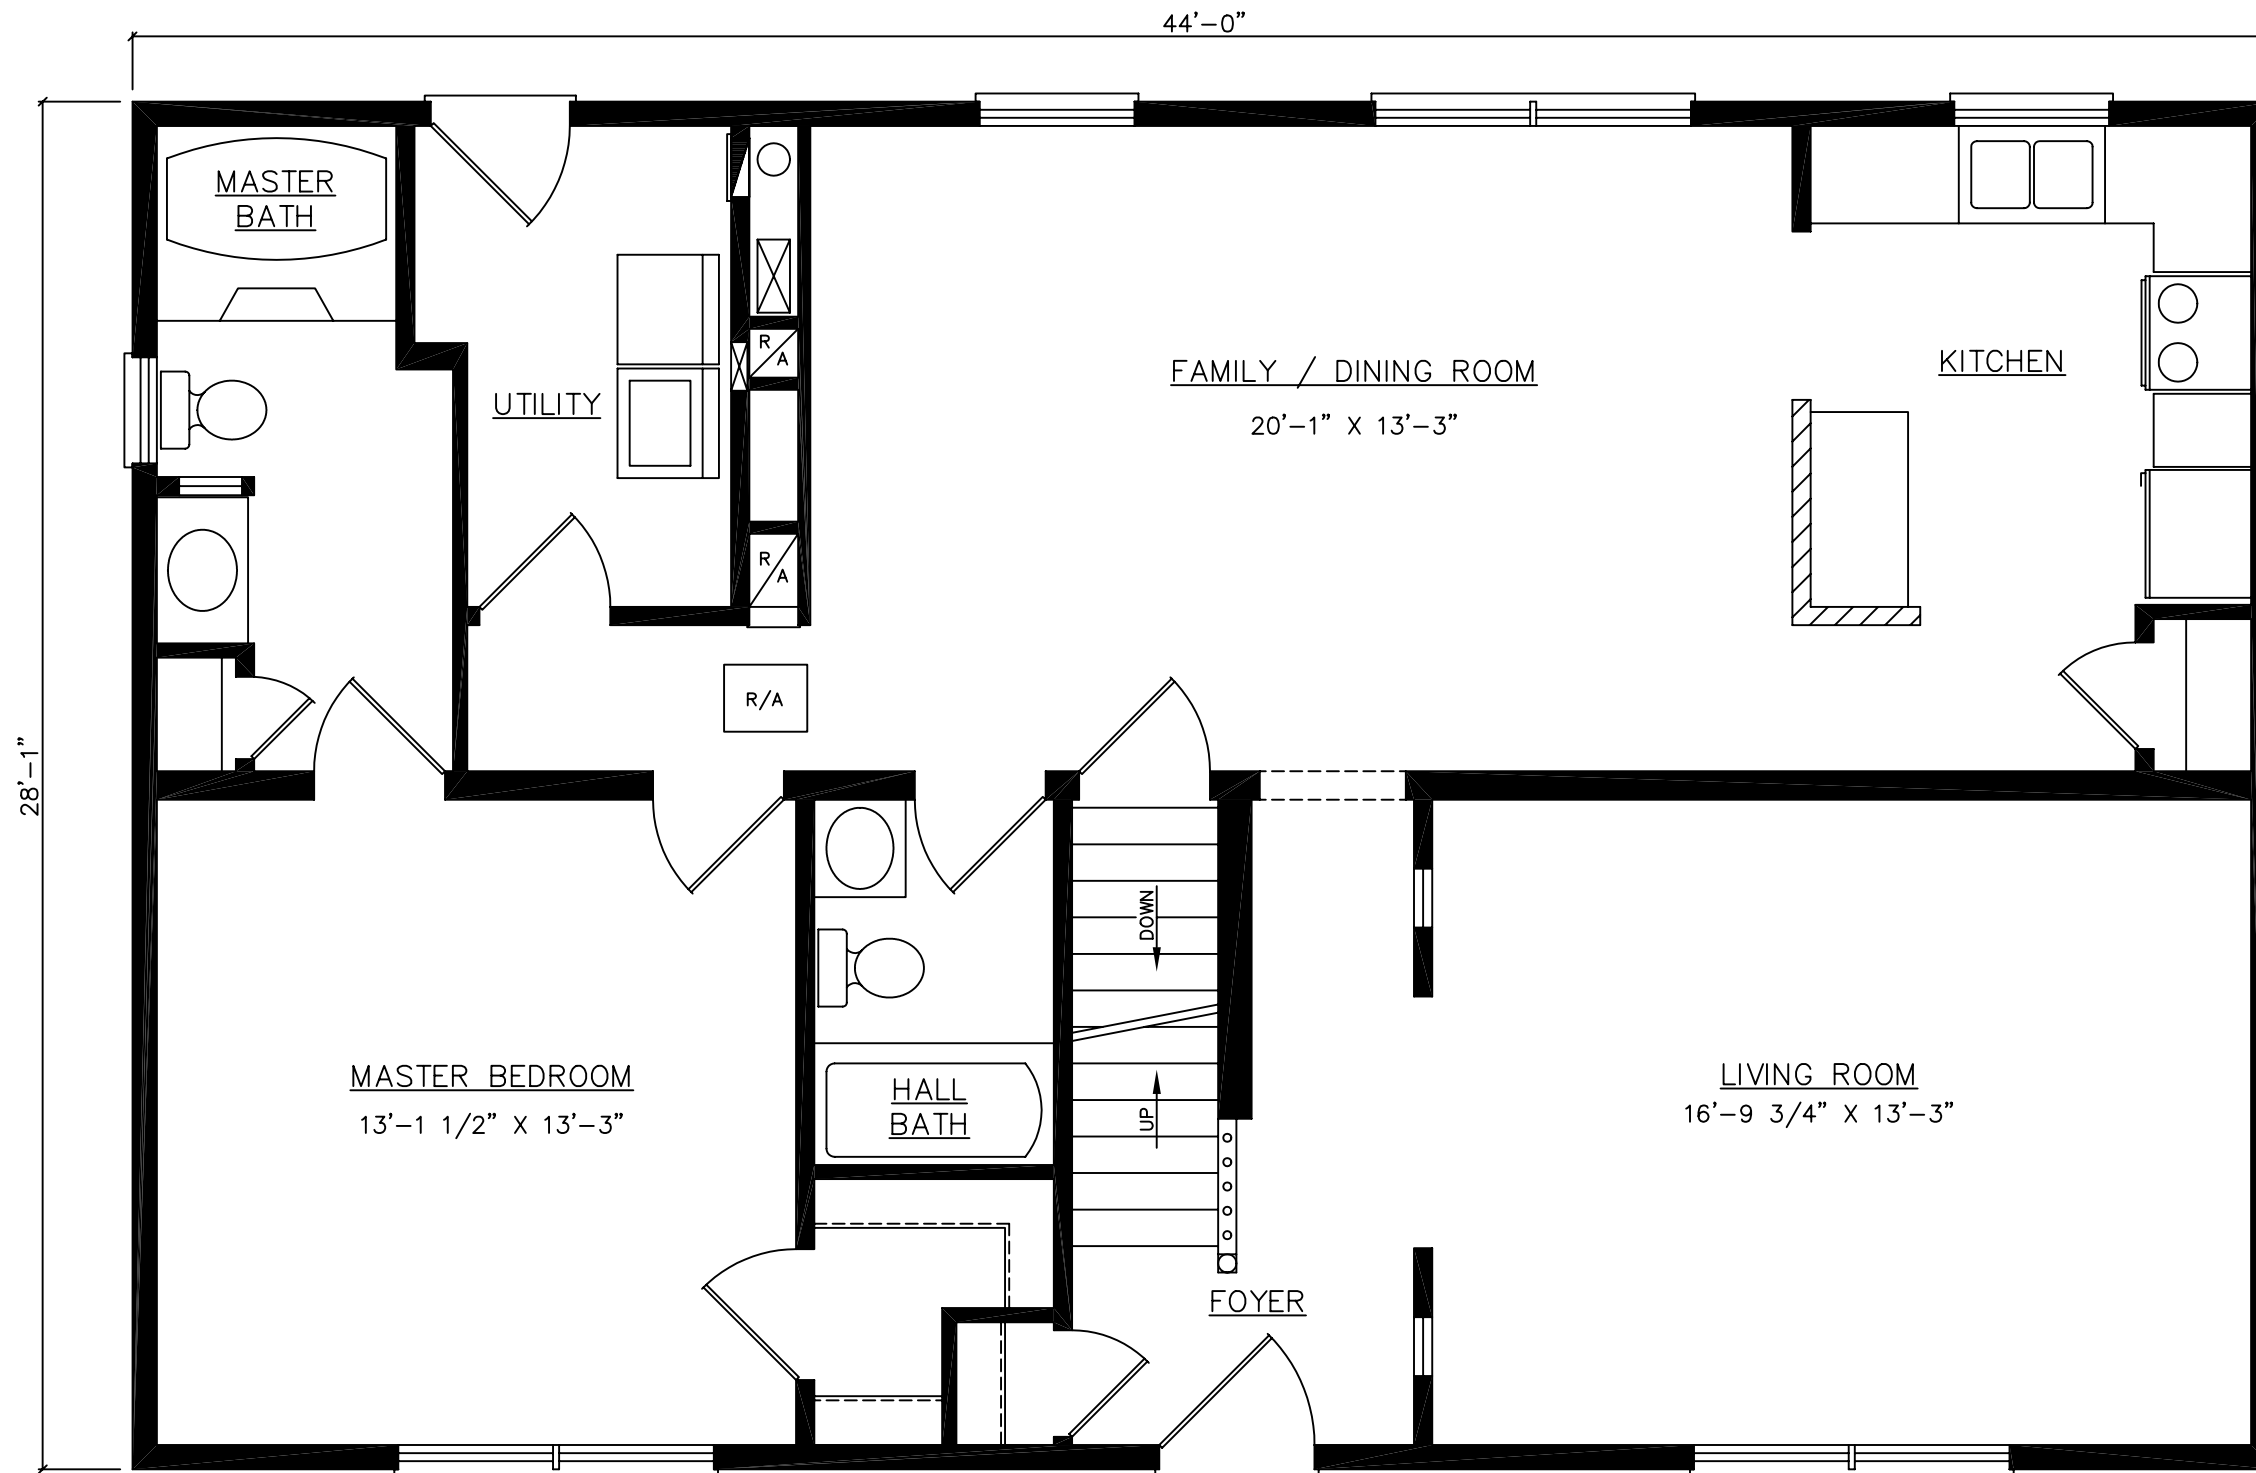

FOR STATE USE ONLY	

THESE PLANS AND SPECIFICATIONS ARE THE PROPERTY OF HECKAMAN HOMES AND MAY NOT BE USED WITHOUT THEIR CONSENT.

CRAFTECH BUILDING SYSTEMS, INC.  
 d/b/a HECKAMAN HOMES  
 NAPPANEE, INDIANA 46550  
 www.heckamanhomes.com




JOB NO: .  
 DWN BY: S.V.V.  
 FILE: 44PROCBP-1


SCALE: 1/4"=1'-0"  
 DATE: 11-14-05

FLOOR PLAN  
 BASEMENT  
 LAYOUT

MODEL: PROVIDENCE  
 MODEL # 44PROC  
 SHEET: 5

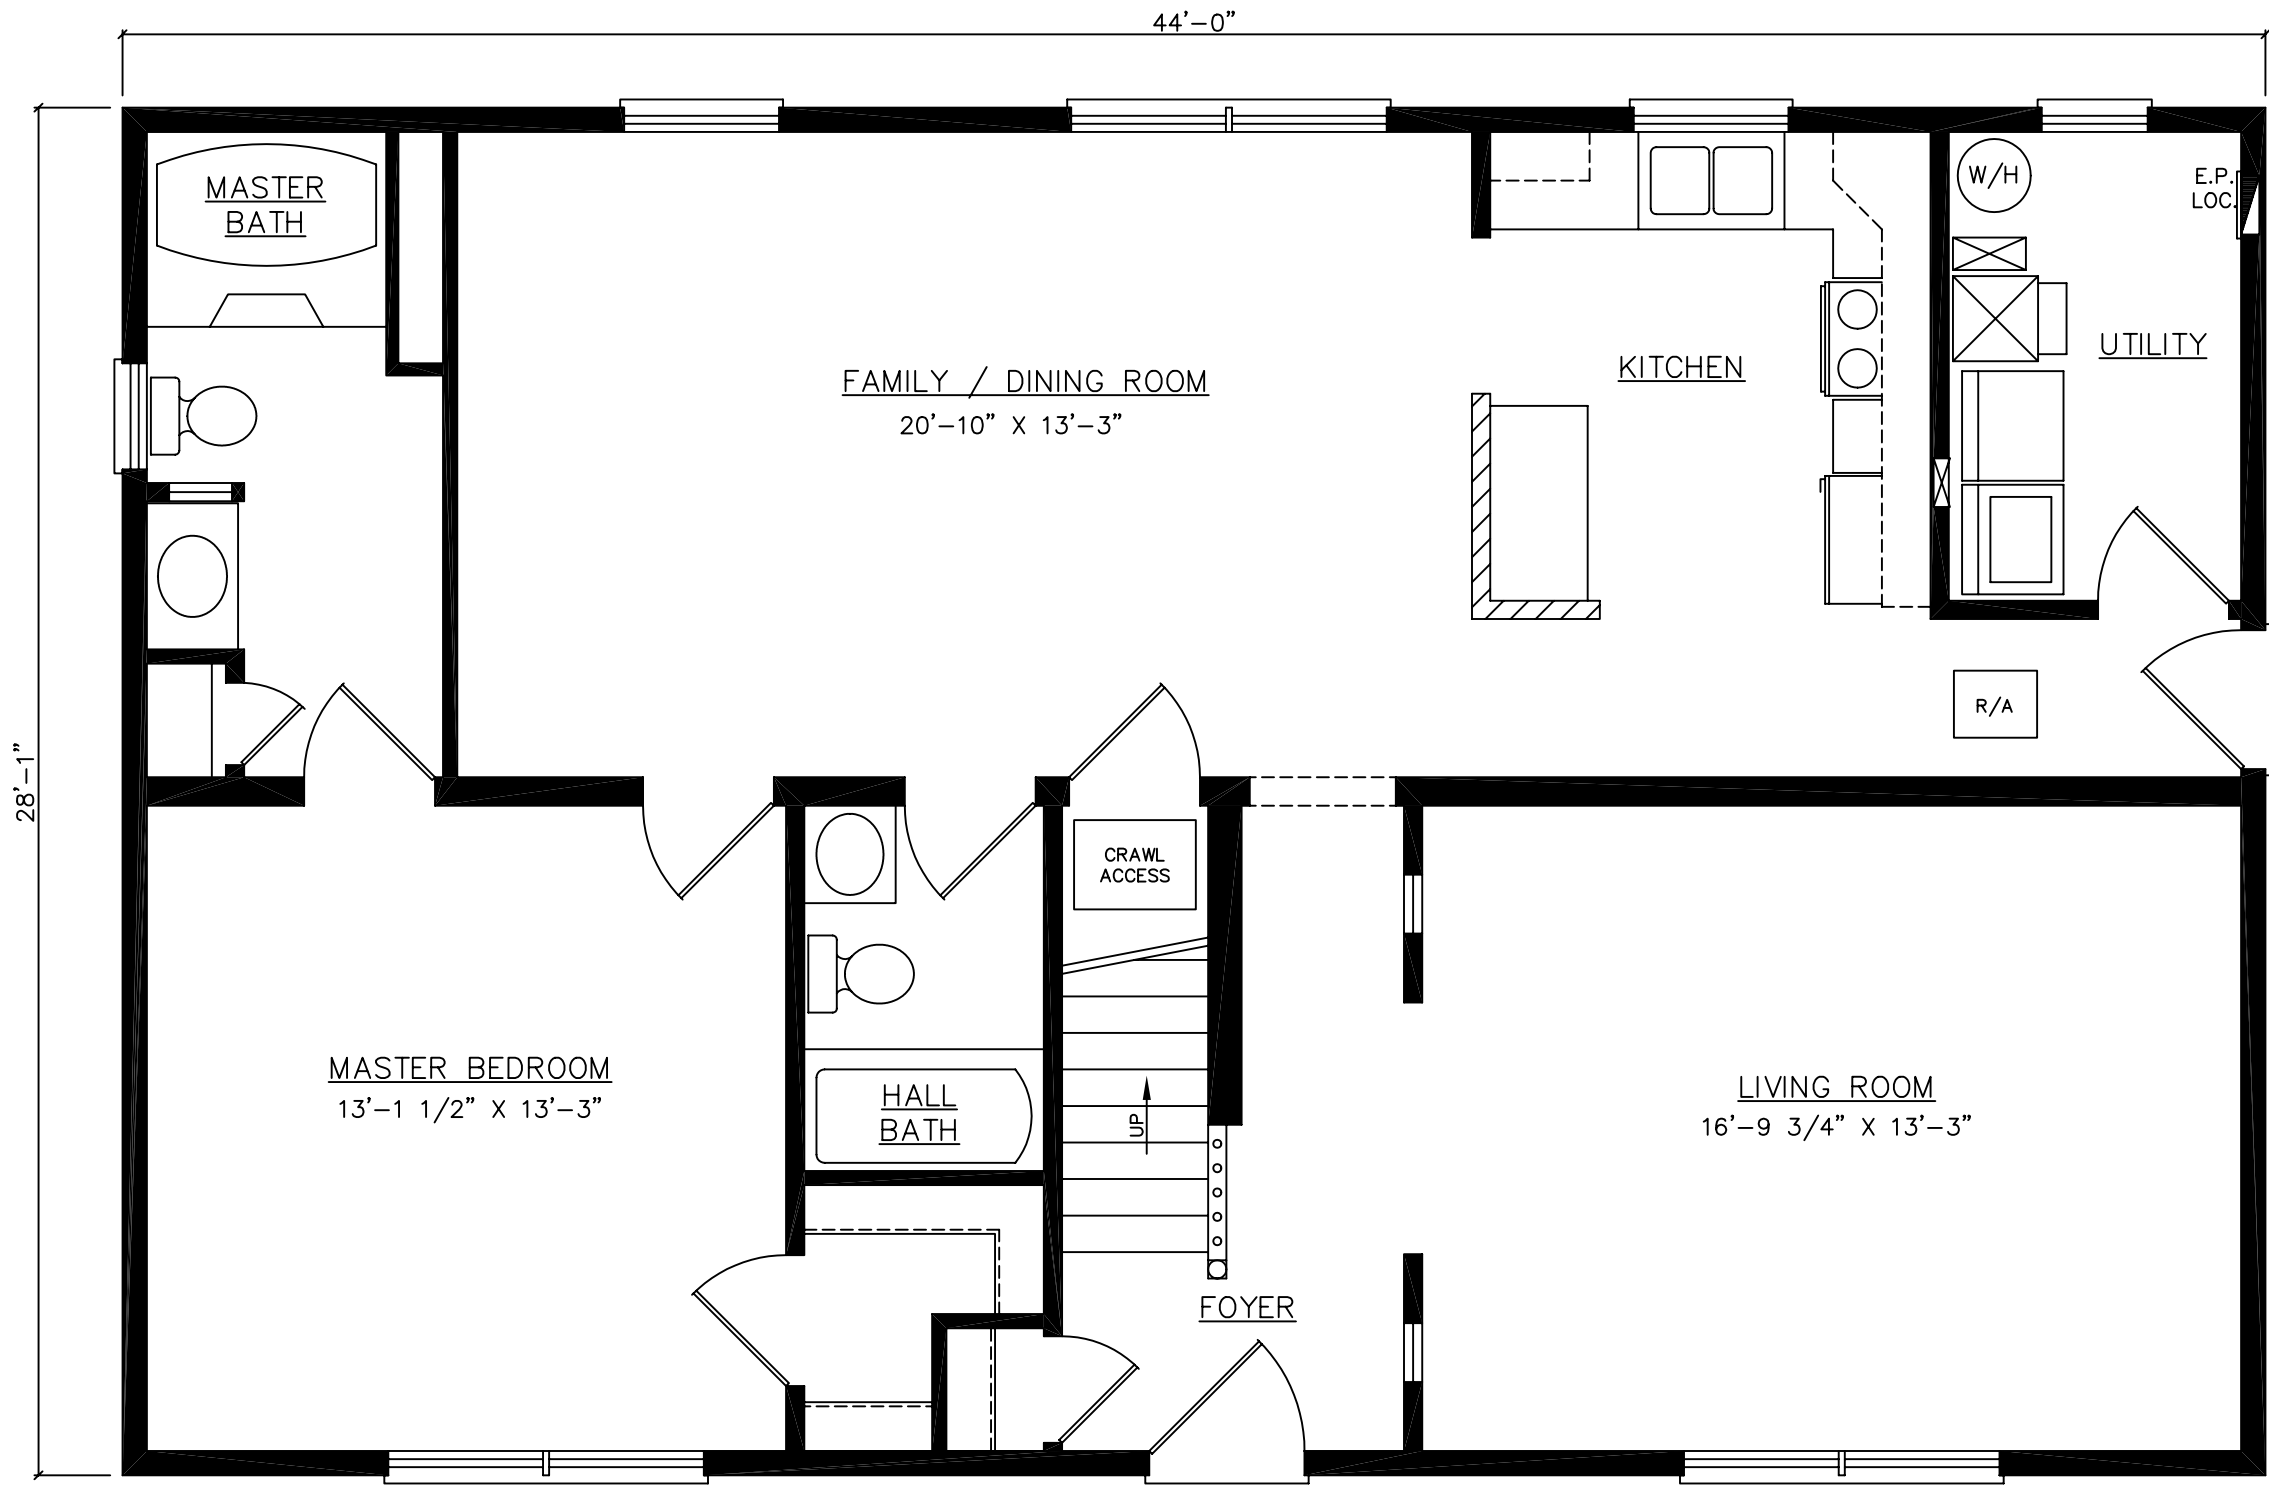

FOR STATE USE ONLY	

THESE PLANS AND SPECIFICATIONS ARE THE PROPERTY OF HECKAMAN HOMES AND MAY NOT BE USED WITHOUT THEIR CONSENT.

CRAFTECH BUILDING SYSTEMS, INC.  
d/b/a HECKAMAN HOMES  
NAPPANEE, INDIANA 46550  
www.heckamanhomes.com




JOB NO: .  
DWN BY: S.V.V.  
FILE: 44PRODCP-1


SCALE: 1/4"=1'-0"  
DATE: 11-14-05

FLOOR PLAN  
CRAWLSPACE  
LAYOUT

MODEL: PROVIDENCE  
MODEL # 44PROD  
SHEET: 4

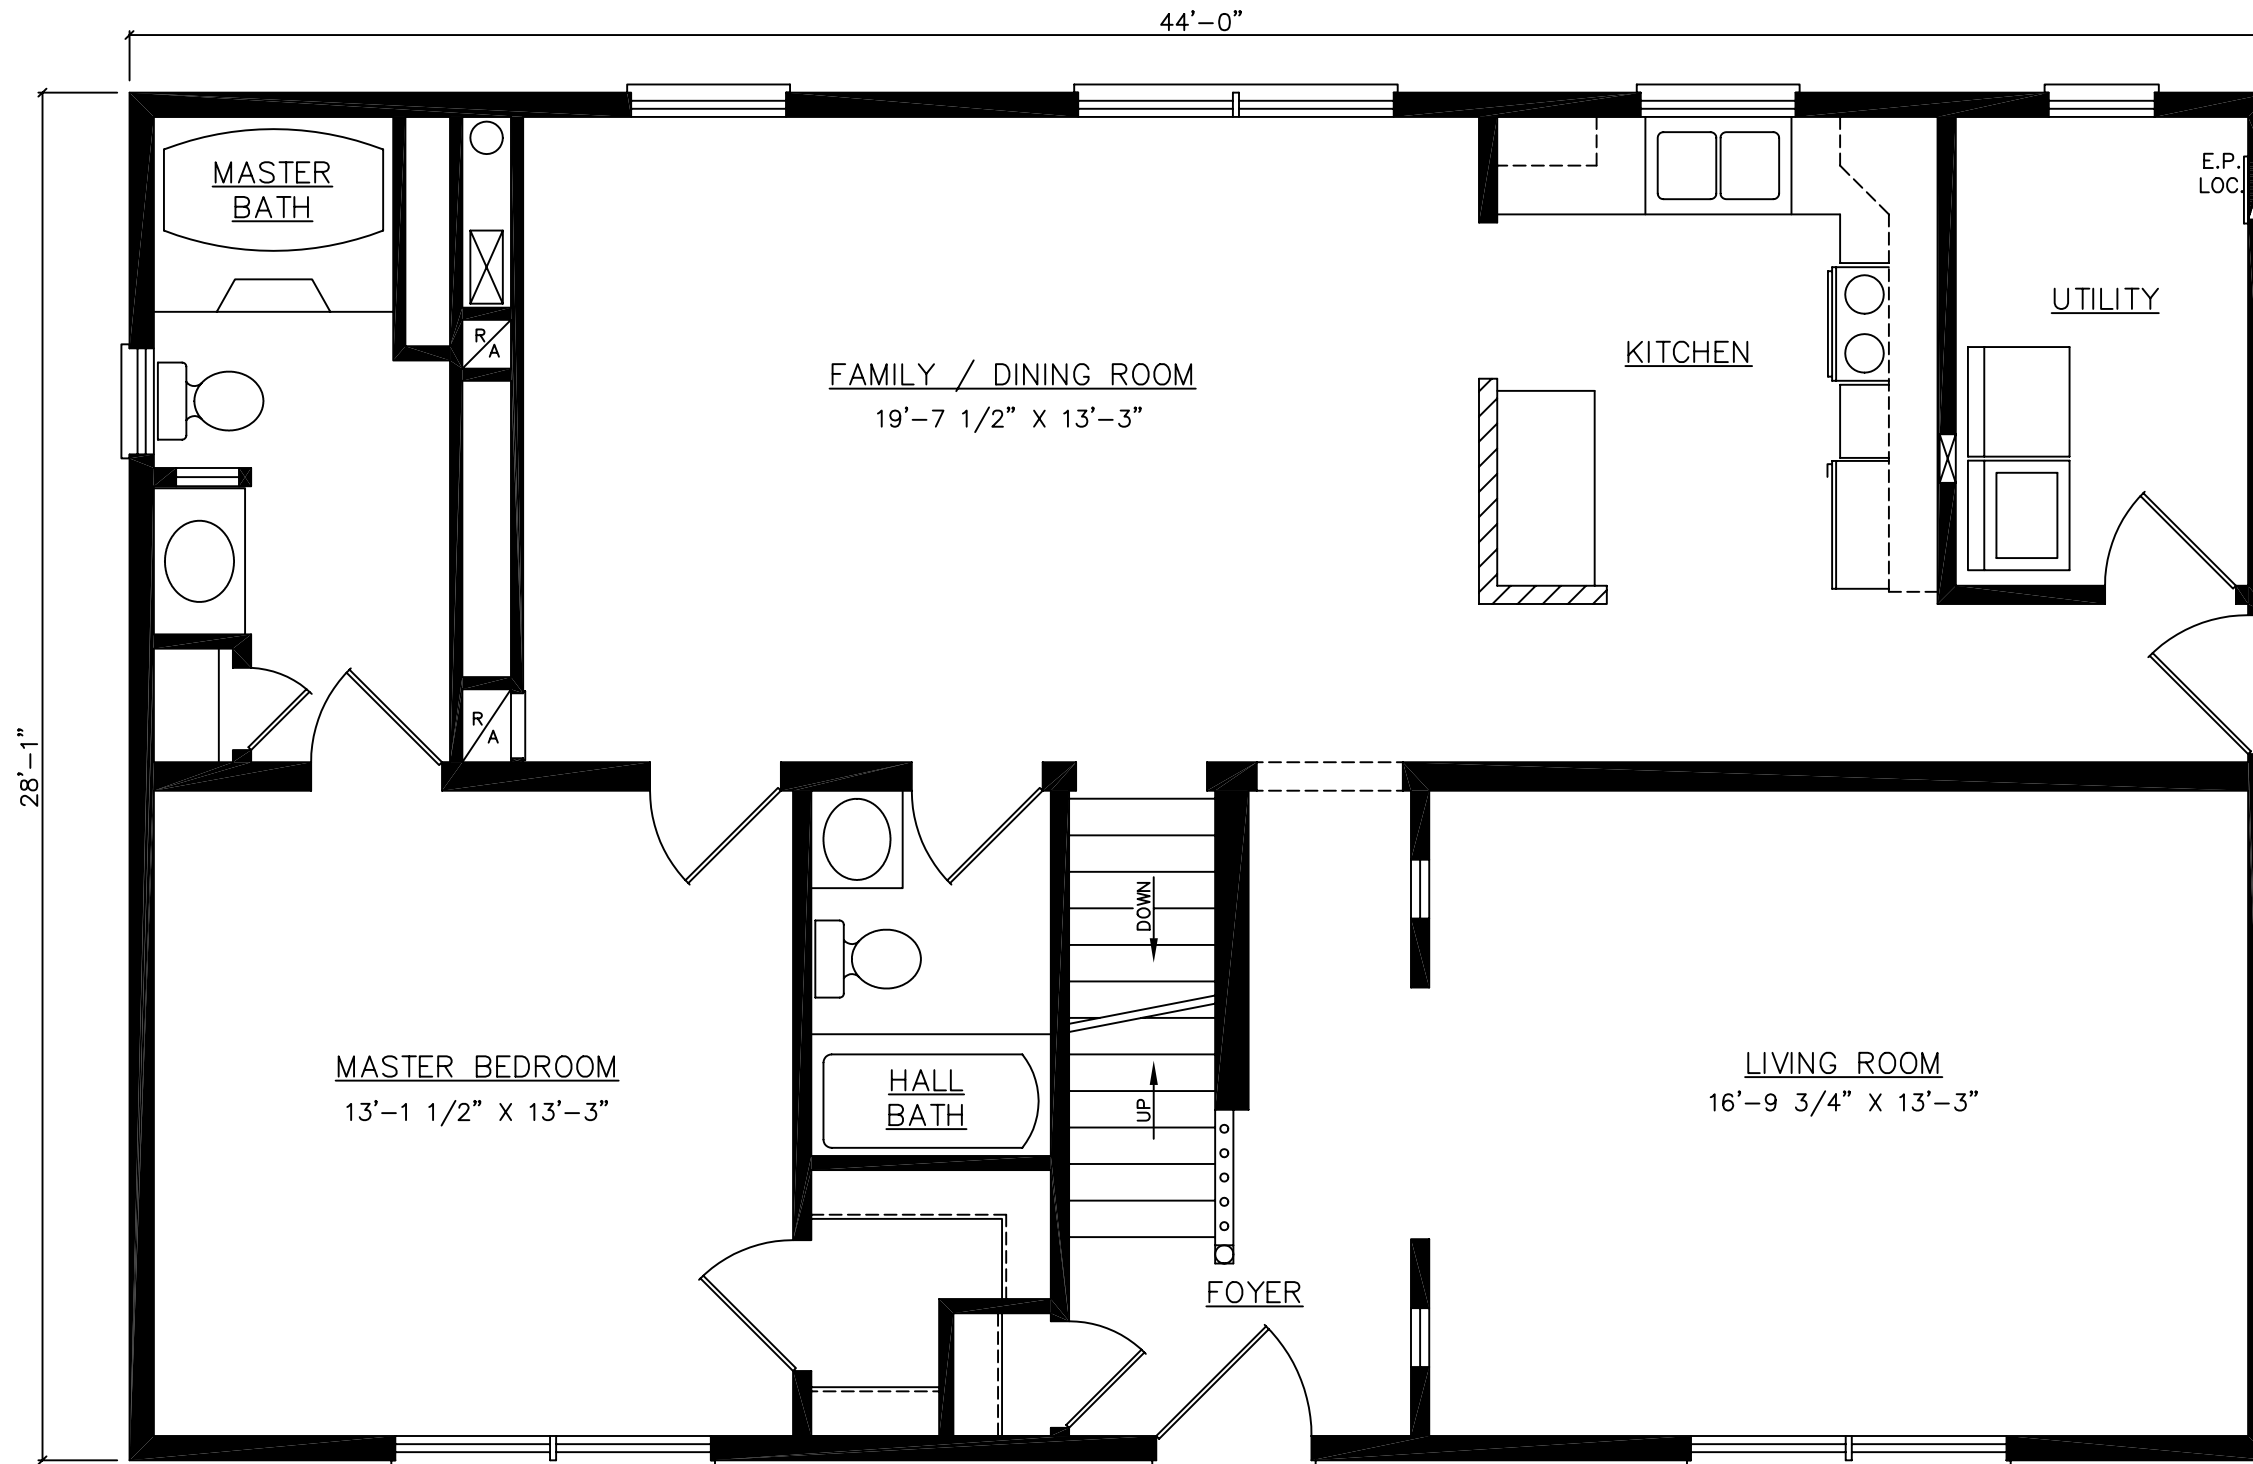

FOR STATE USE ONLY	

THESE PLANS AND SPECIFICATIONS ARE THE PROPERTY OF HECKAMAN HOMES AND MAY NOT BE USED WITHOUT THEIR CONSENT.

CRAFTECH BUILDING SYSTEMS, INC.  
d/b/a HECKAMAN HOMES  
NAPPANEE, INDIANA 46550  
www.heckamanhomes.com




JOB NO: .  
DWN BY: S.V.V.  
FILE: 44PRODBP-1


SCALE: 1/4" = 1'-0"  
DATE: 11-14-05

FLOOR PLAN  
BASEMENT  
LAYOUT

MODEL: PROVIDENCE  
MODEL # 44PROD  
SHEET: 5



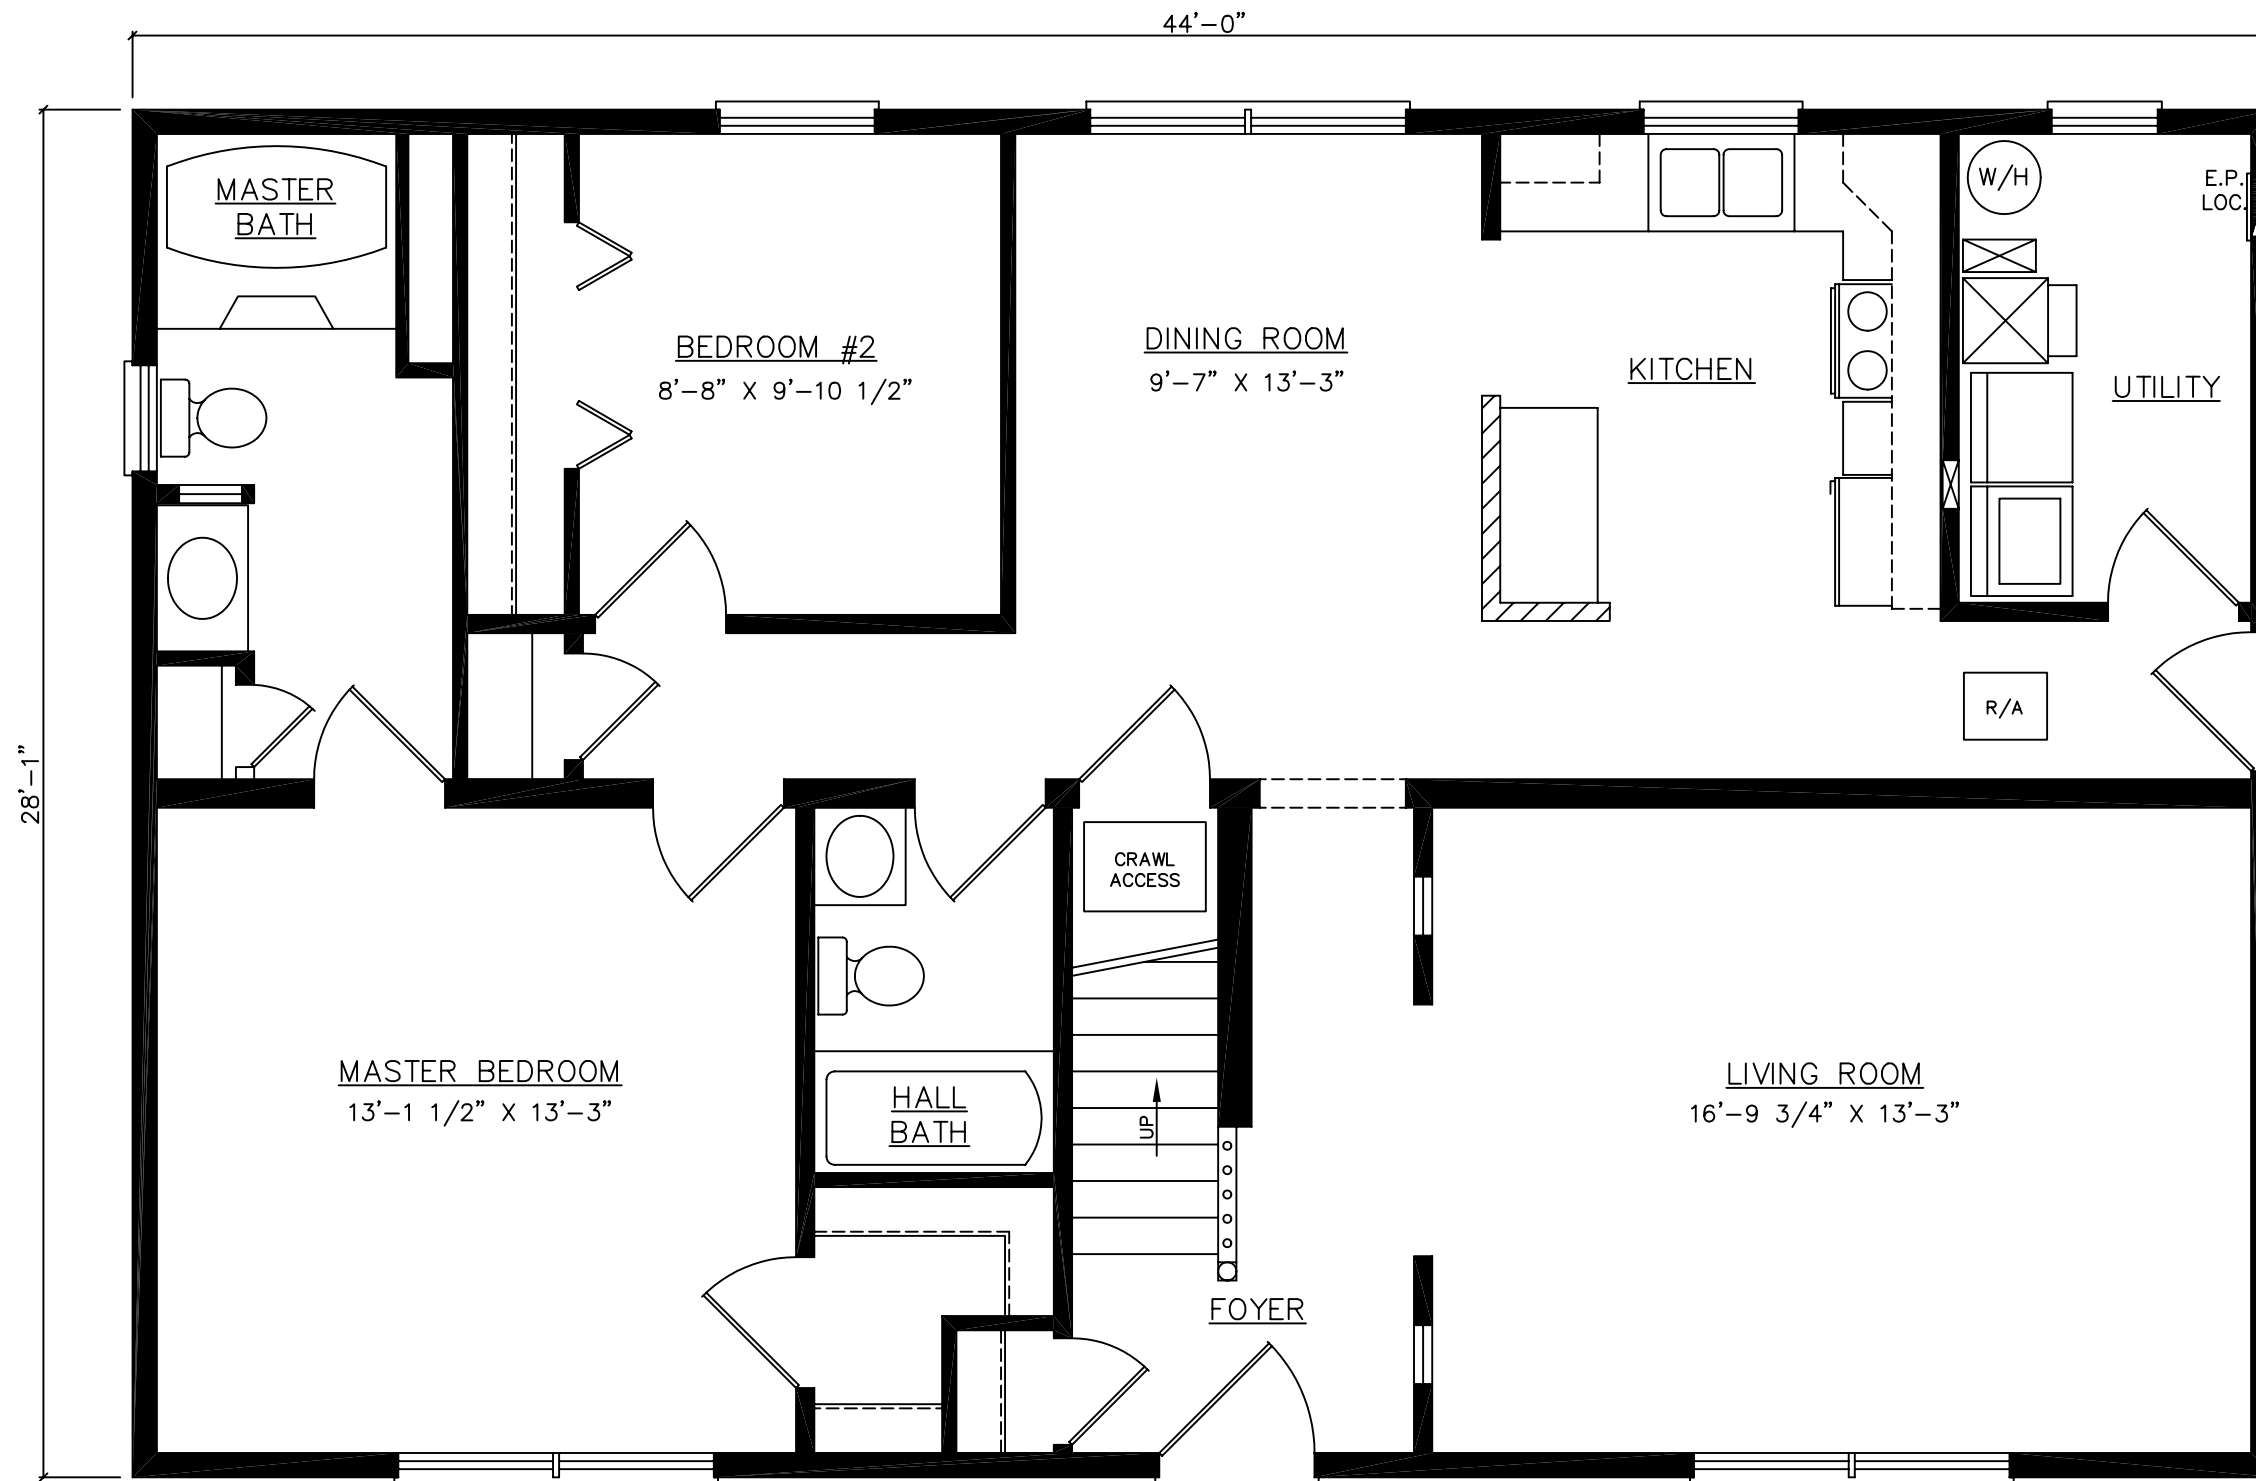

FOR STATE USE ONLY

THESE PLANS AND SPECIFICATIONS ARE THE PROPERTY OF HECKAMAN HOMES AND MAY NOT BE USED WITHOUT THEIR CONSENT.

CRAFTECH BUILDING SYSTEMS, INC.  
d/b/a HECKAMAN HOMES  
NAPPANEE, INDIANA 46550  
www.heckamanhomes.com




JOB NO: .  
DWN BY: S.V.V.  
FILE: 44PROECP-1

SCALE: 1/4" = 1'-0"

DATE: 11-14-05

FLOOR PLAN  
CRAWLSPACE  
LAYOUT

MODEL: PROVIDENCE  
MODEL # 44PROE  
SHEET: 4

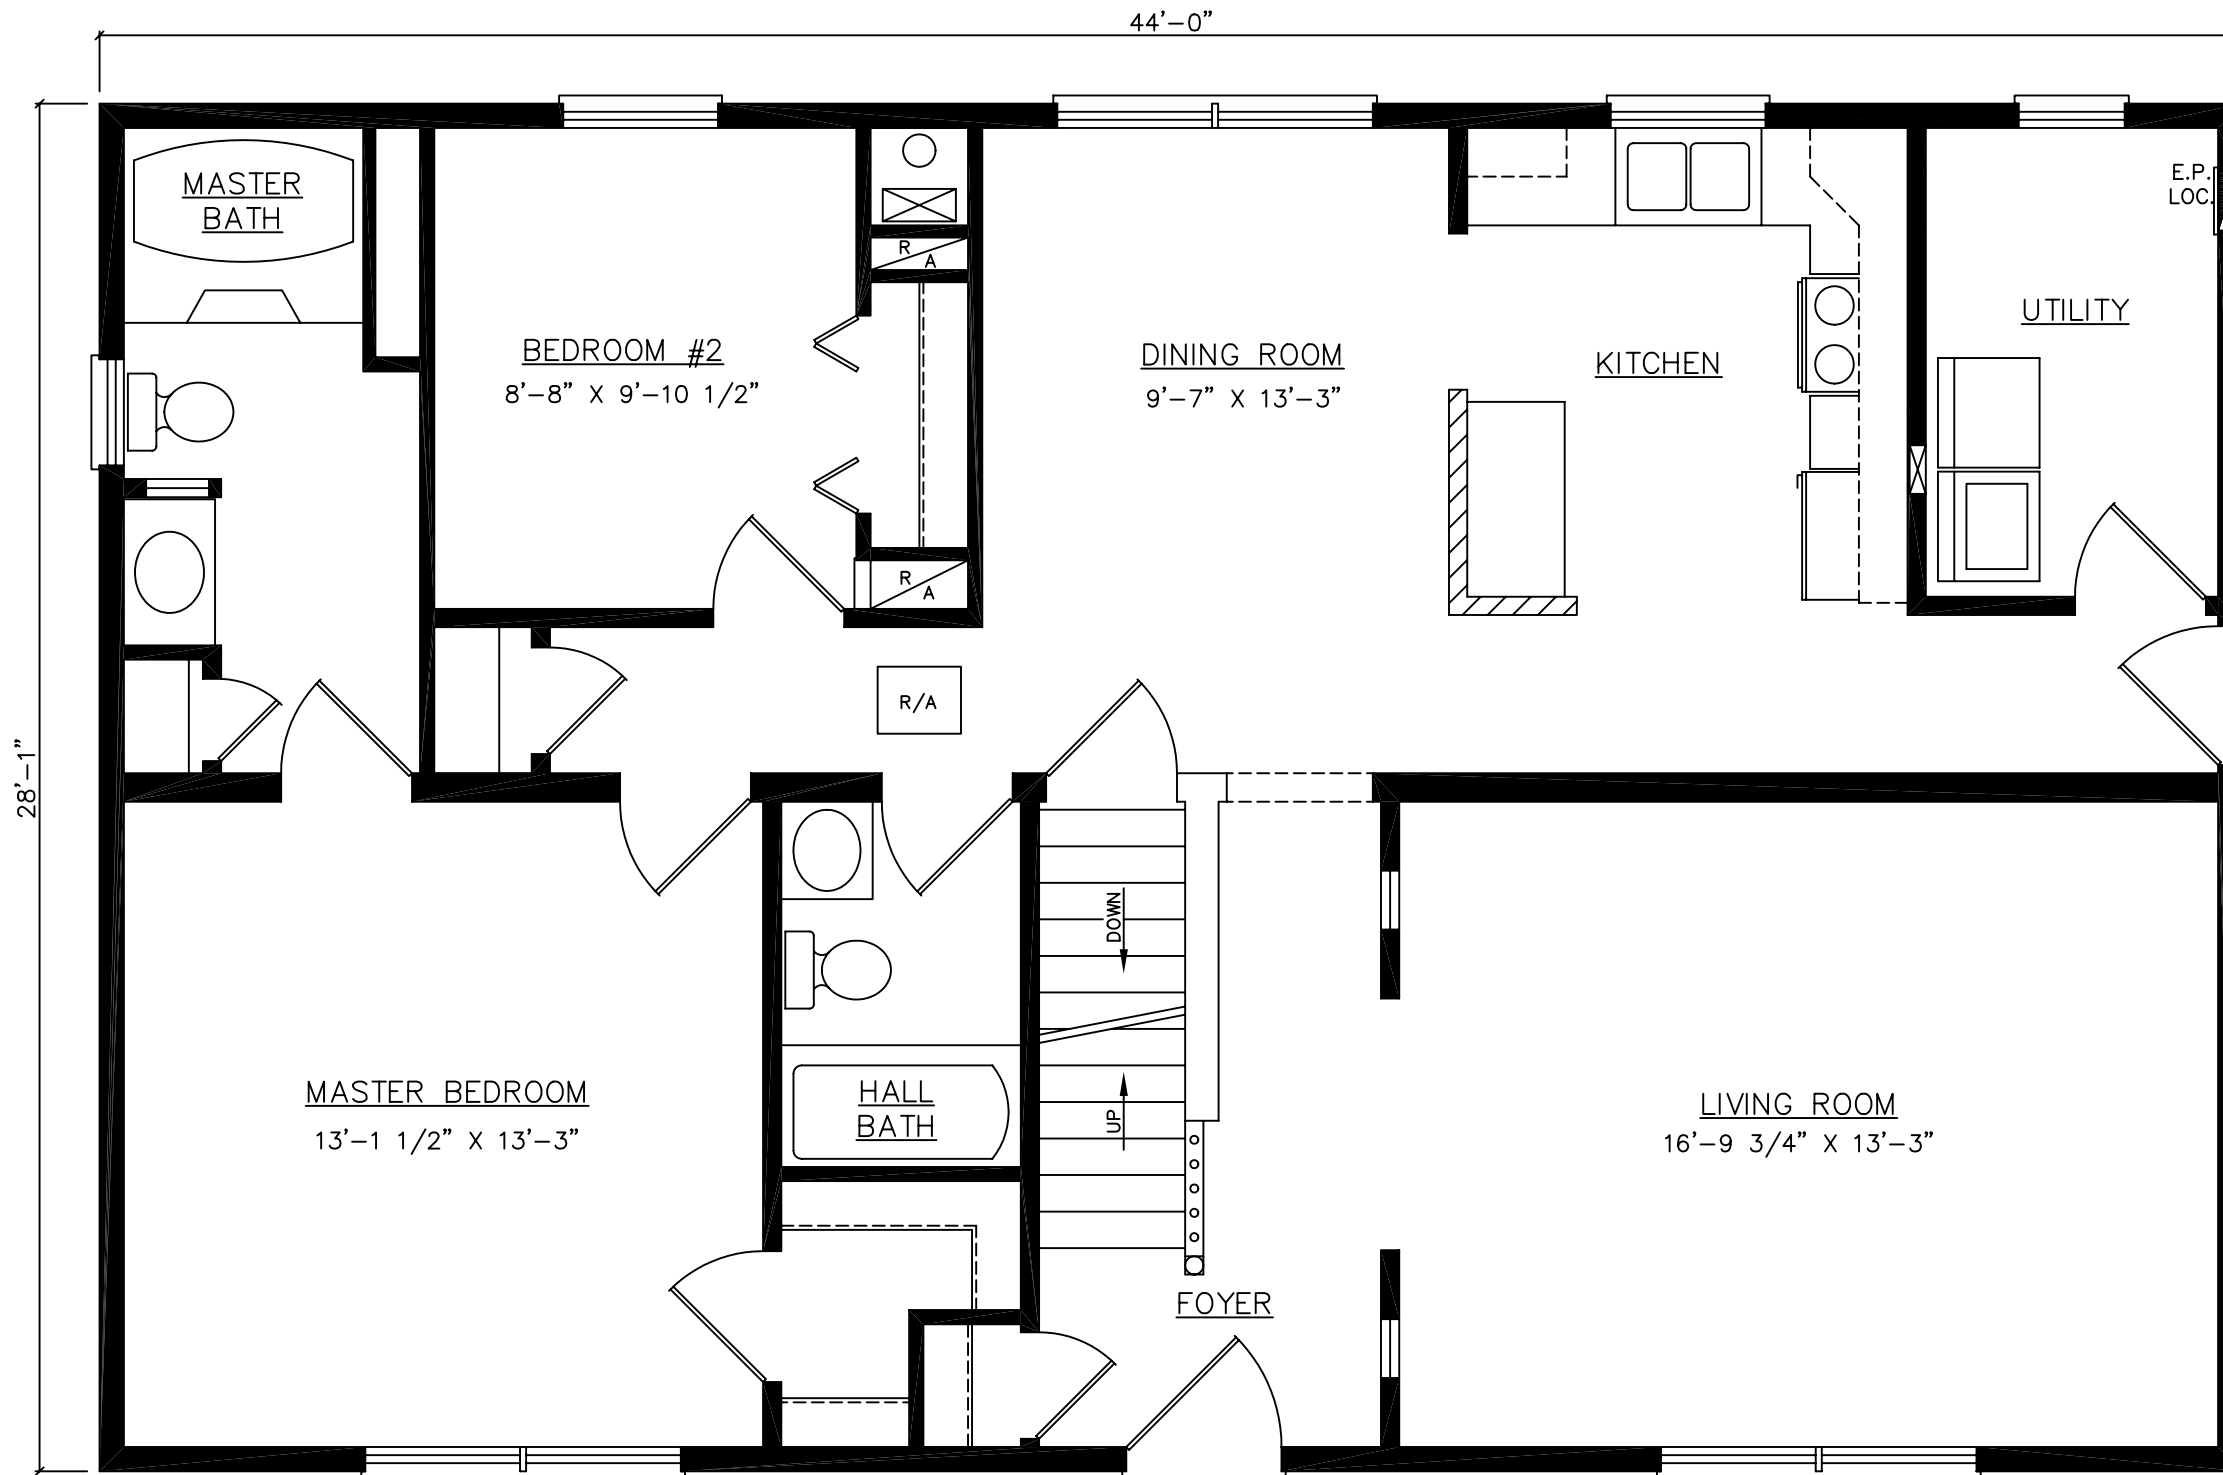

FOR STATE USE ONLY

THESE PLANS AND SPECIFICATIONS ARE THE PROPERTY OF HECKAMAN HOMES AND MAY NOT BE USED WITHOUT THEIR CONSENT.

CRAFTECH BUILDING SYSTEMS, INC.  
 d/b/a HECKAMAN HOMES  
 NAPPANEE, INDIANA 46550  
 www.heckamanhomes.com





JOB NO: .  
 DWN BY: S.V.V.  
 FILE: 44PROEBP-1


SCALE: 1/4"=1'-0"  
 DATE: 11-14-05

FLOOR PLAN  
 BASEMENT  
 LAYOUT

MODEL: PROVIDENCE  
 MODEL # 44PROE  
 SHEET: 5

 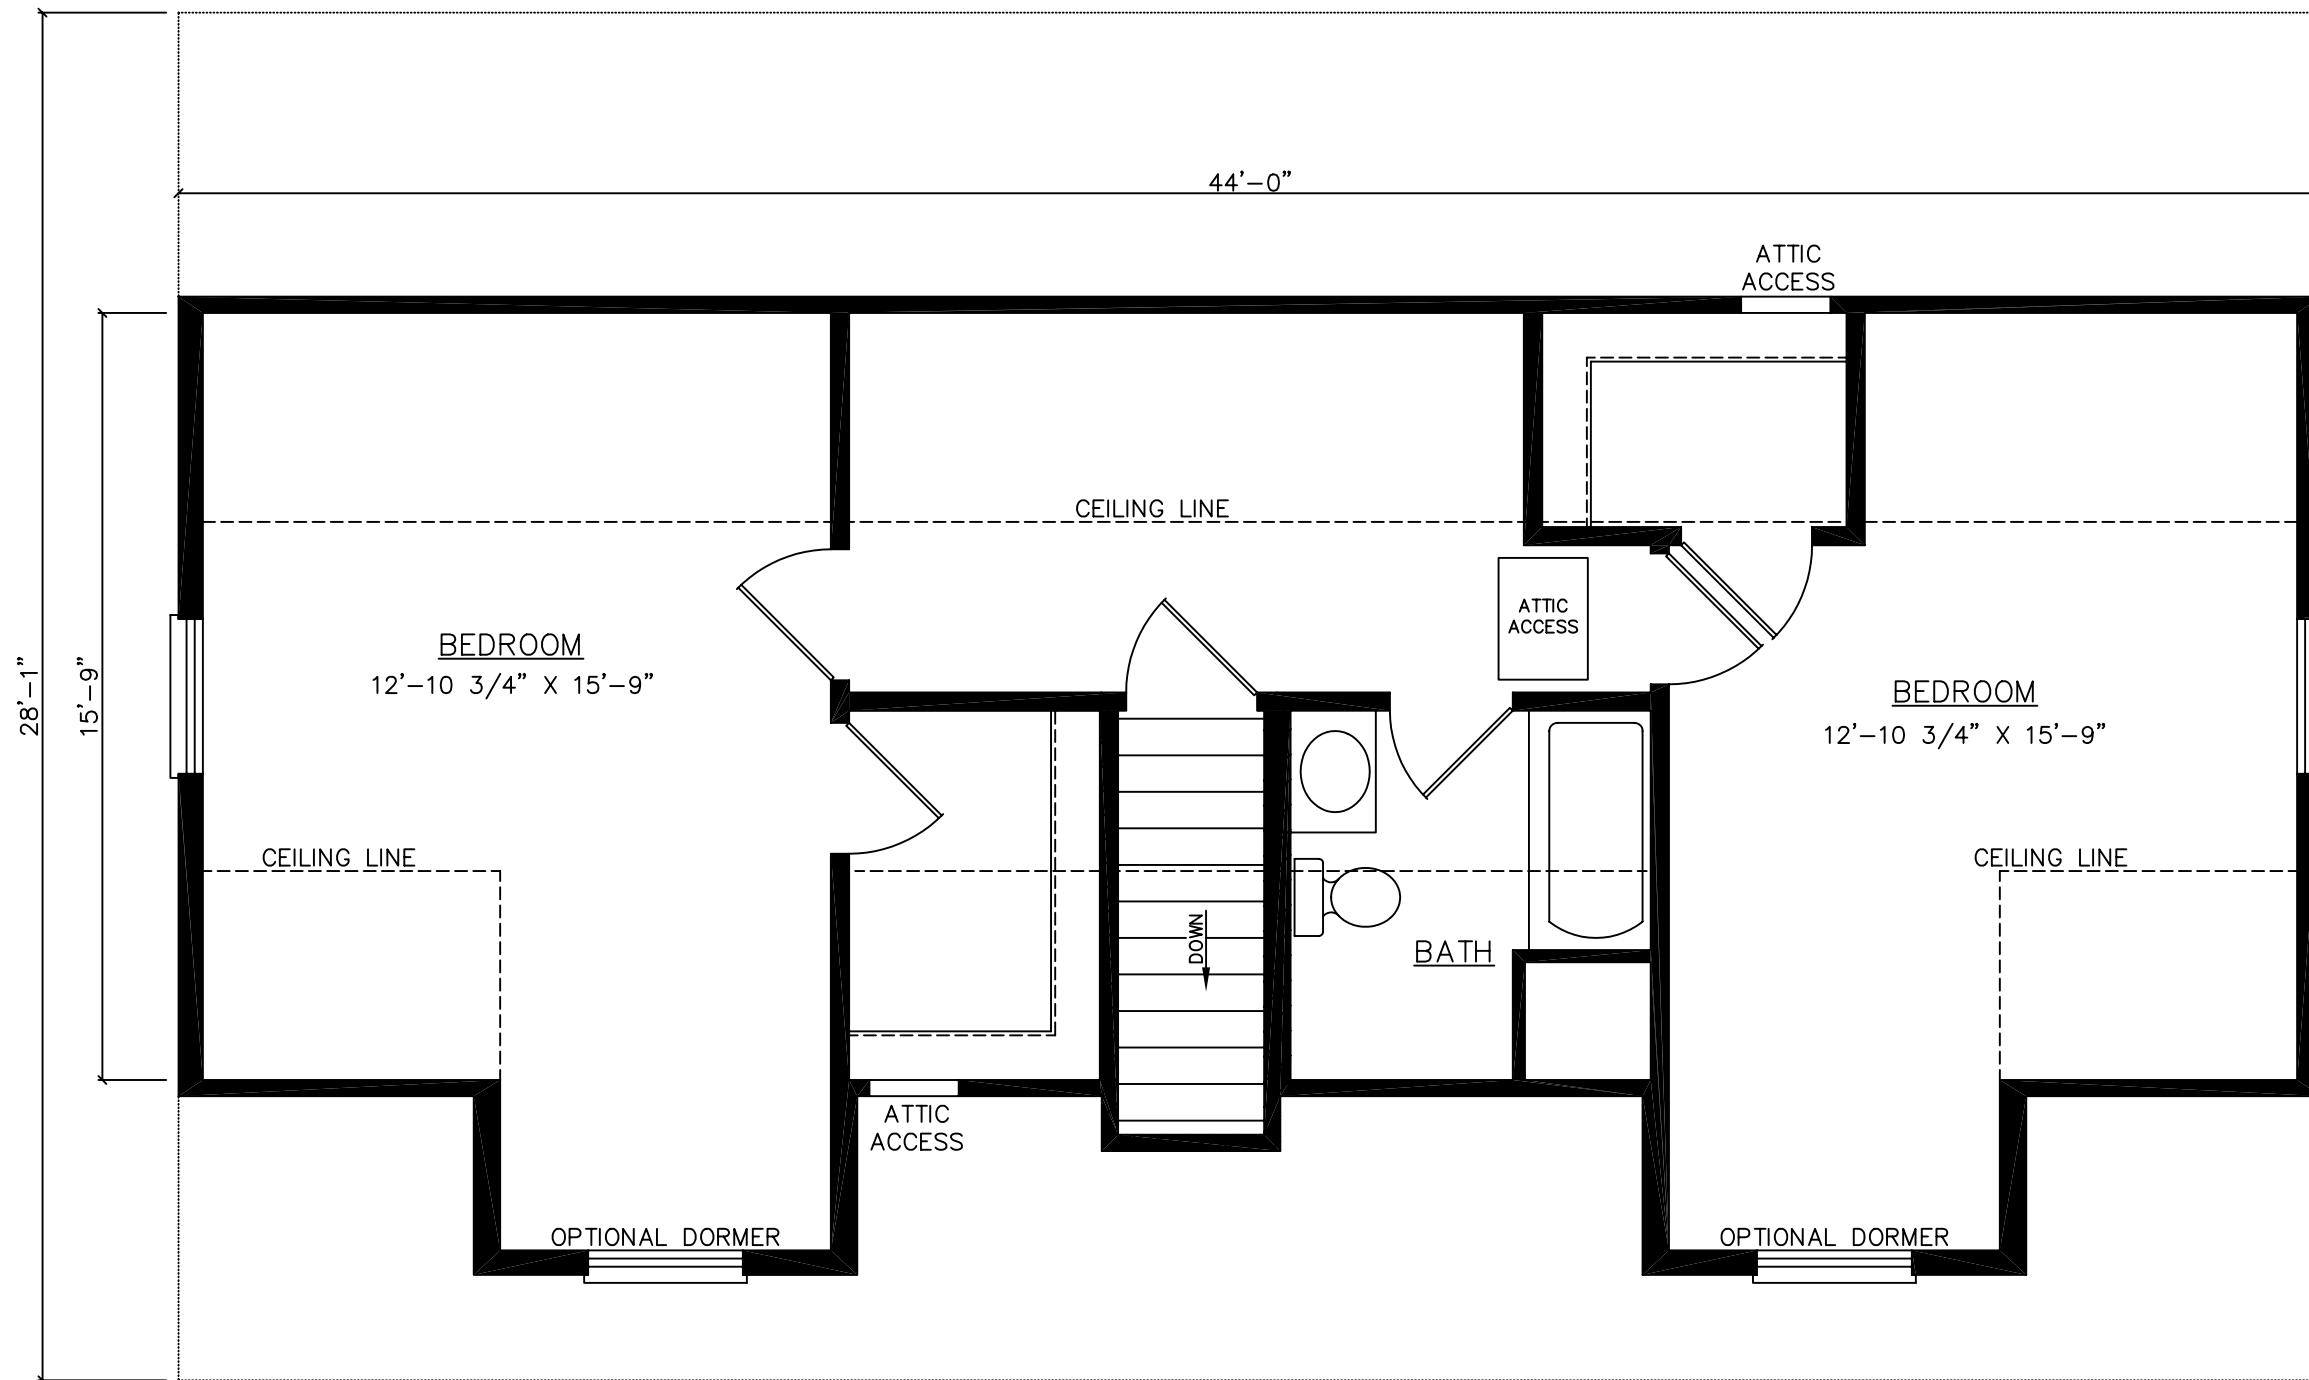

WINDOW CONFIGURATION  
WHEN OPT. DORMER  
IS NOT INSTALLED  
(TYP. BOTH ENDS.)

FOR STATE USE ONLY

THESE PLANS AND SPECIFICATIONS  
ARE THE PROPERTY OF HECKAMAN  
HOMES AND MAY NOT BE USED  
WITHOUT THEIR CONSENT.

CRAFTECH BUILDING  
SYSTEMS, INC.  
d/b/a HECKAMAN HOMES  
NAPPANEE, INDIANA 46550  
www.heckamanhomes.com



JOB NO: .  
DWN BY: S.V.V.  
FILE: 44PROUS-I

SCALE: 1/4" = 1'-0"

DATE: 11-14-05

SUGGESTED  
UPPER LEVEL  
LAYOUT

MODEL: PROVIDENCE  
MODEL # 44A-B-C-D-E  
SHEET: 6A