

FOR STATE USE ONLY

THESE PLANS AND SPECIFICATIONS ARE THE PROPERTY OF HECKAMAN HOMES AND MAY NOT BE USED WITHOUT THEIR CONSENT.

CRAFTECH BUILDING SYSTEMS, INC.
d/b/a HECKAMAN HOMES
NAPPANEE, INDIANA 46550




JOB NO:
DWN BY: S.V.V.
FILE: 50ROSACP-1

REVISIONS:

SCALE: 1/4" = 1'-0"
DATE: 12-14-05

FIRST FLOOR FLOOR PLAN CRAWLSPACE LAYOUT

MODEL: ROOSEVELT
DWG NO: 50ROSA
SHEET: 4

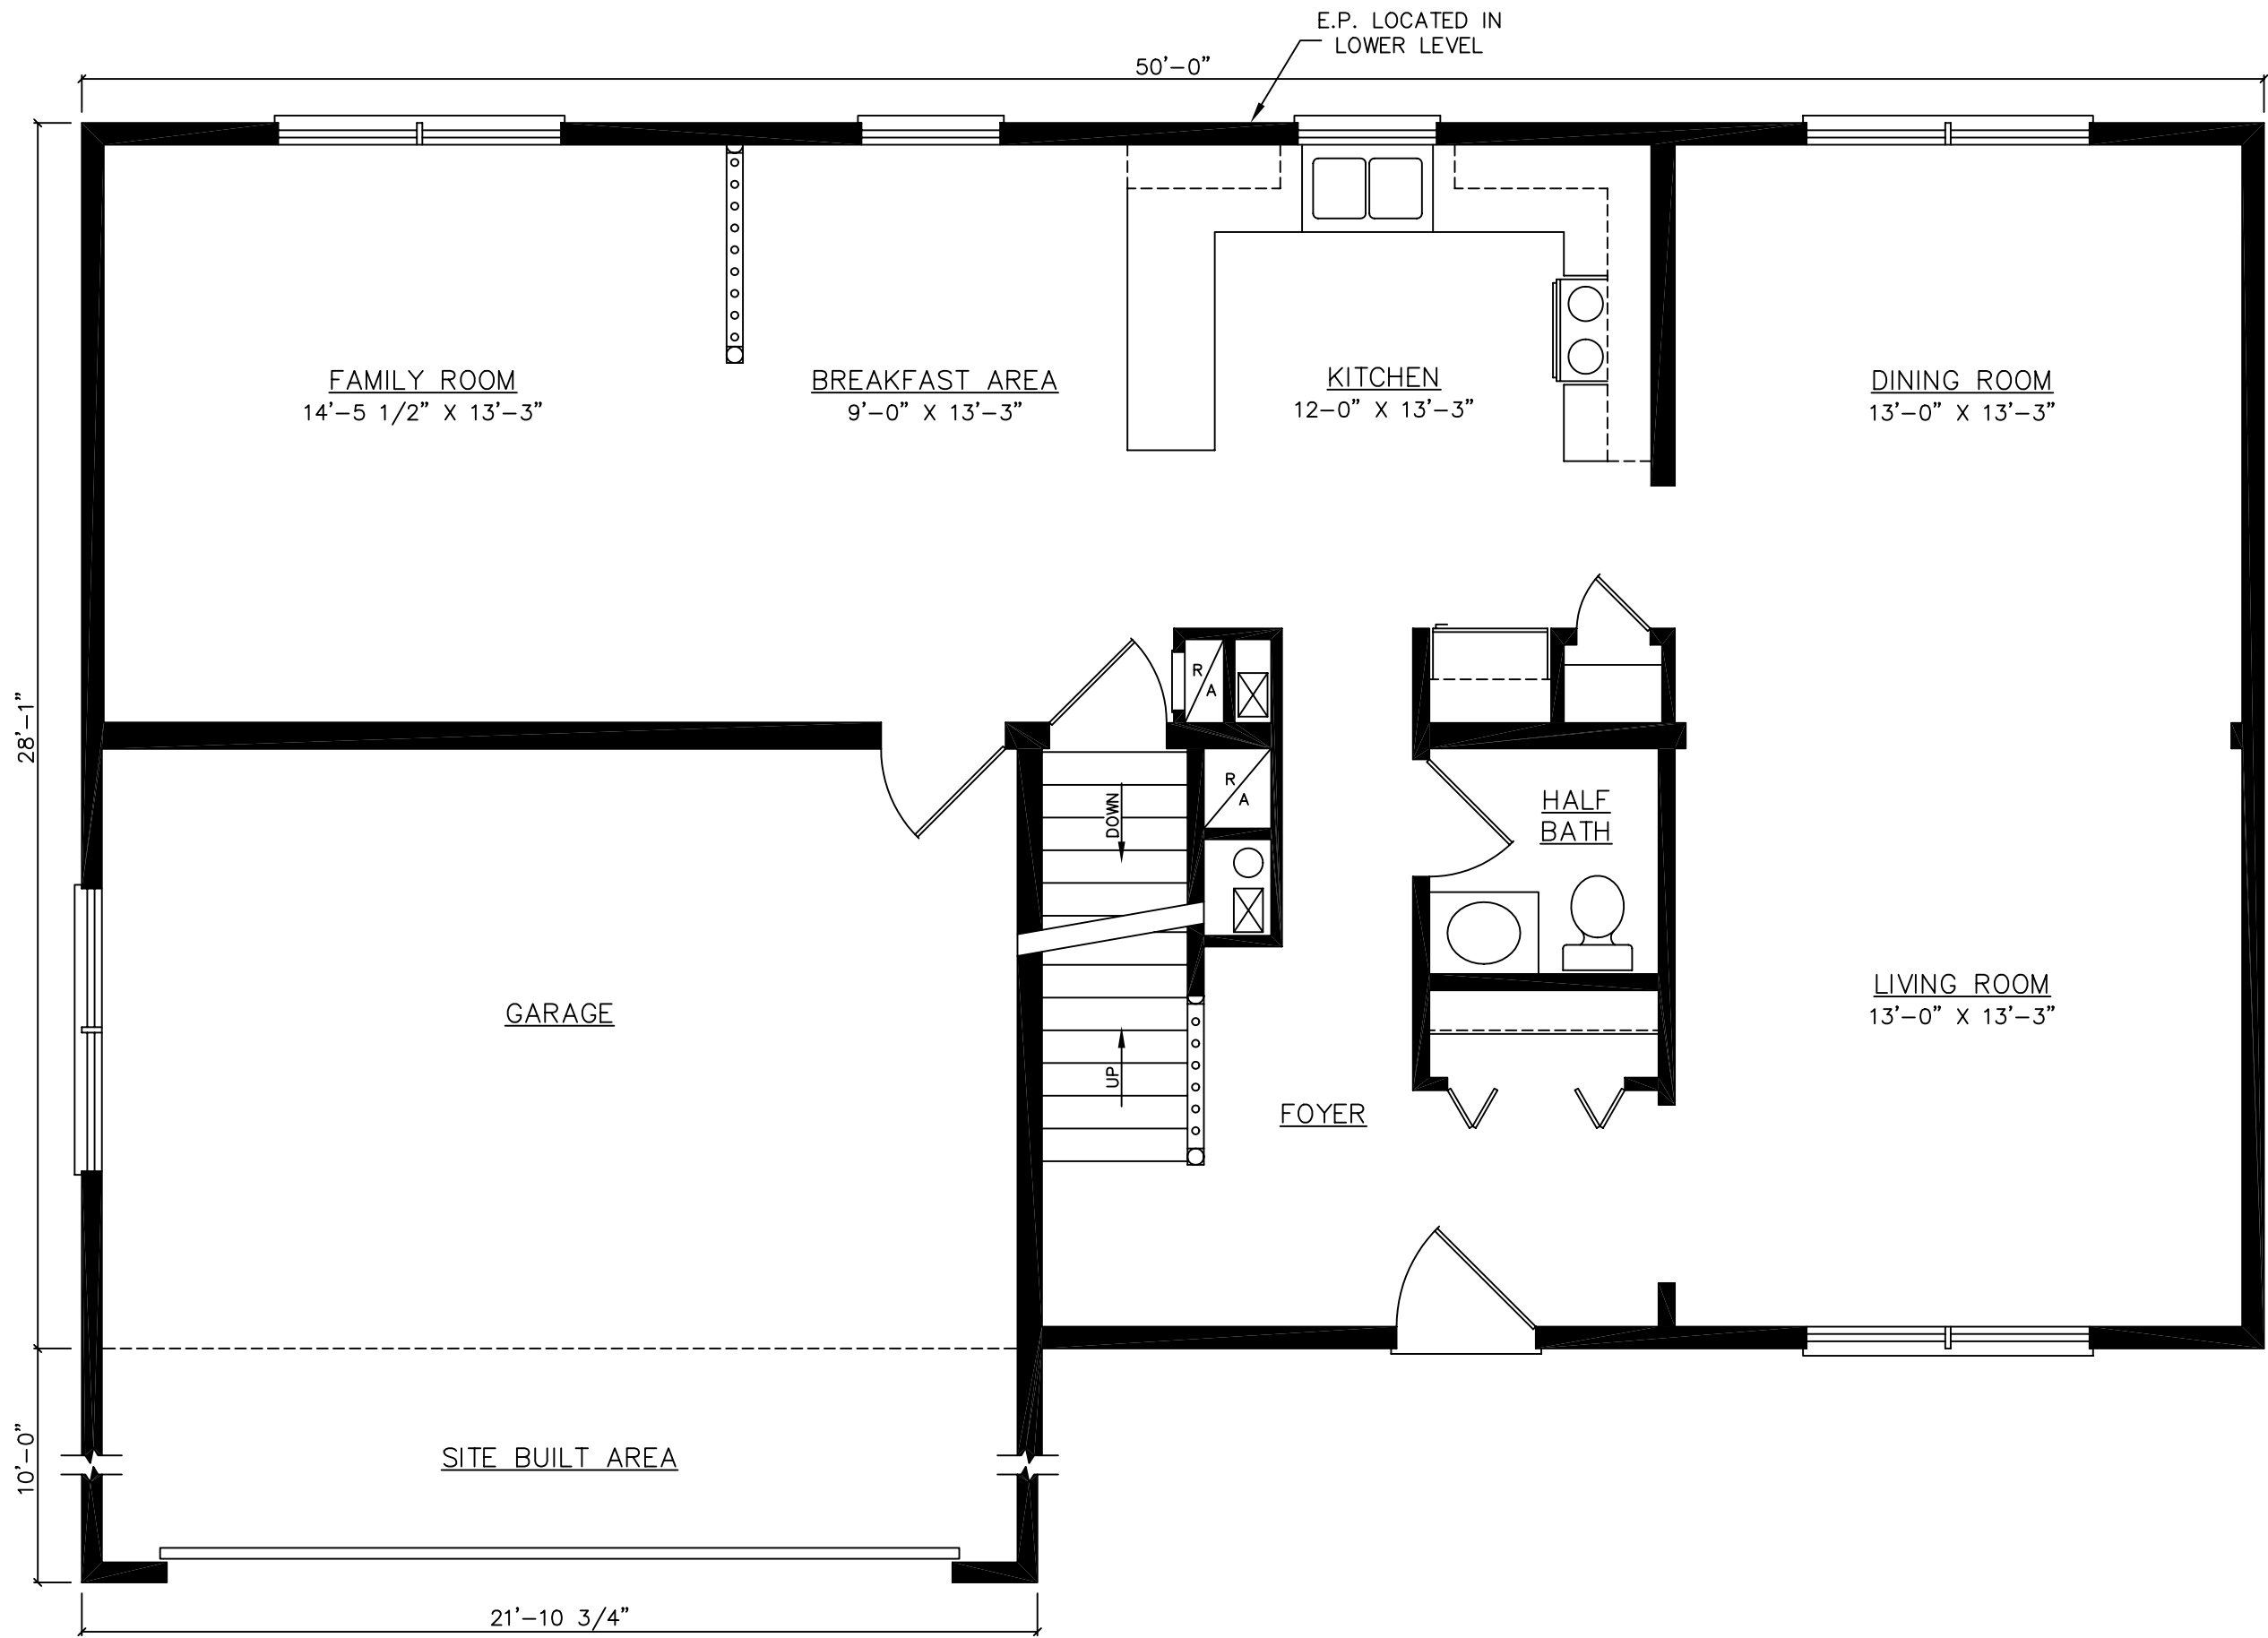

FOR STATE USE ONLY

THESE PLANS AND SPECIFICATIONS ARE THE PROPERTY OF HECKAMAN HOMES AND MAY NOT BE USED WITHOUT THEIR CONSENT.

CRAFTECH BUILDING SYSTEMS, INC.
d/b/a HECKAMAN HOMES
NAPPANEE, INDIANA 46550




JOB NO:
DWN BY: S.V.V.
FILE: 50ROSABP-1

REVISIONS:

SCALE: 1/4" = 1'-0"
DATE: 12-14-05

FIRST FLOOR FLOOR PLAN
BASEMENT LAYOUT

MODEL: ROOSEVELT
DWG NO: 50ROSA
SHEET: 5

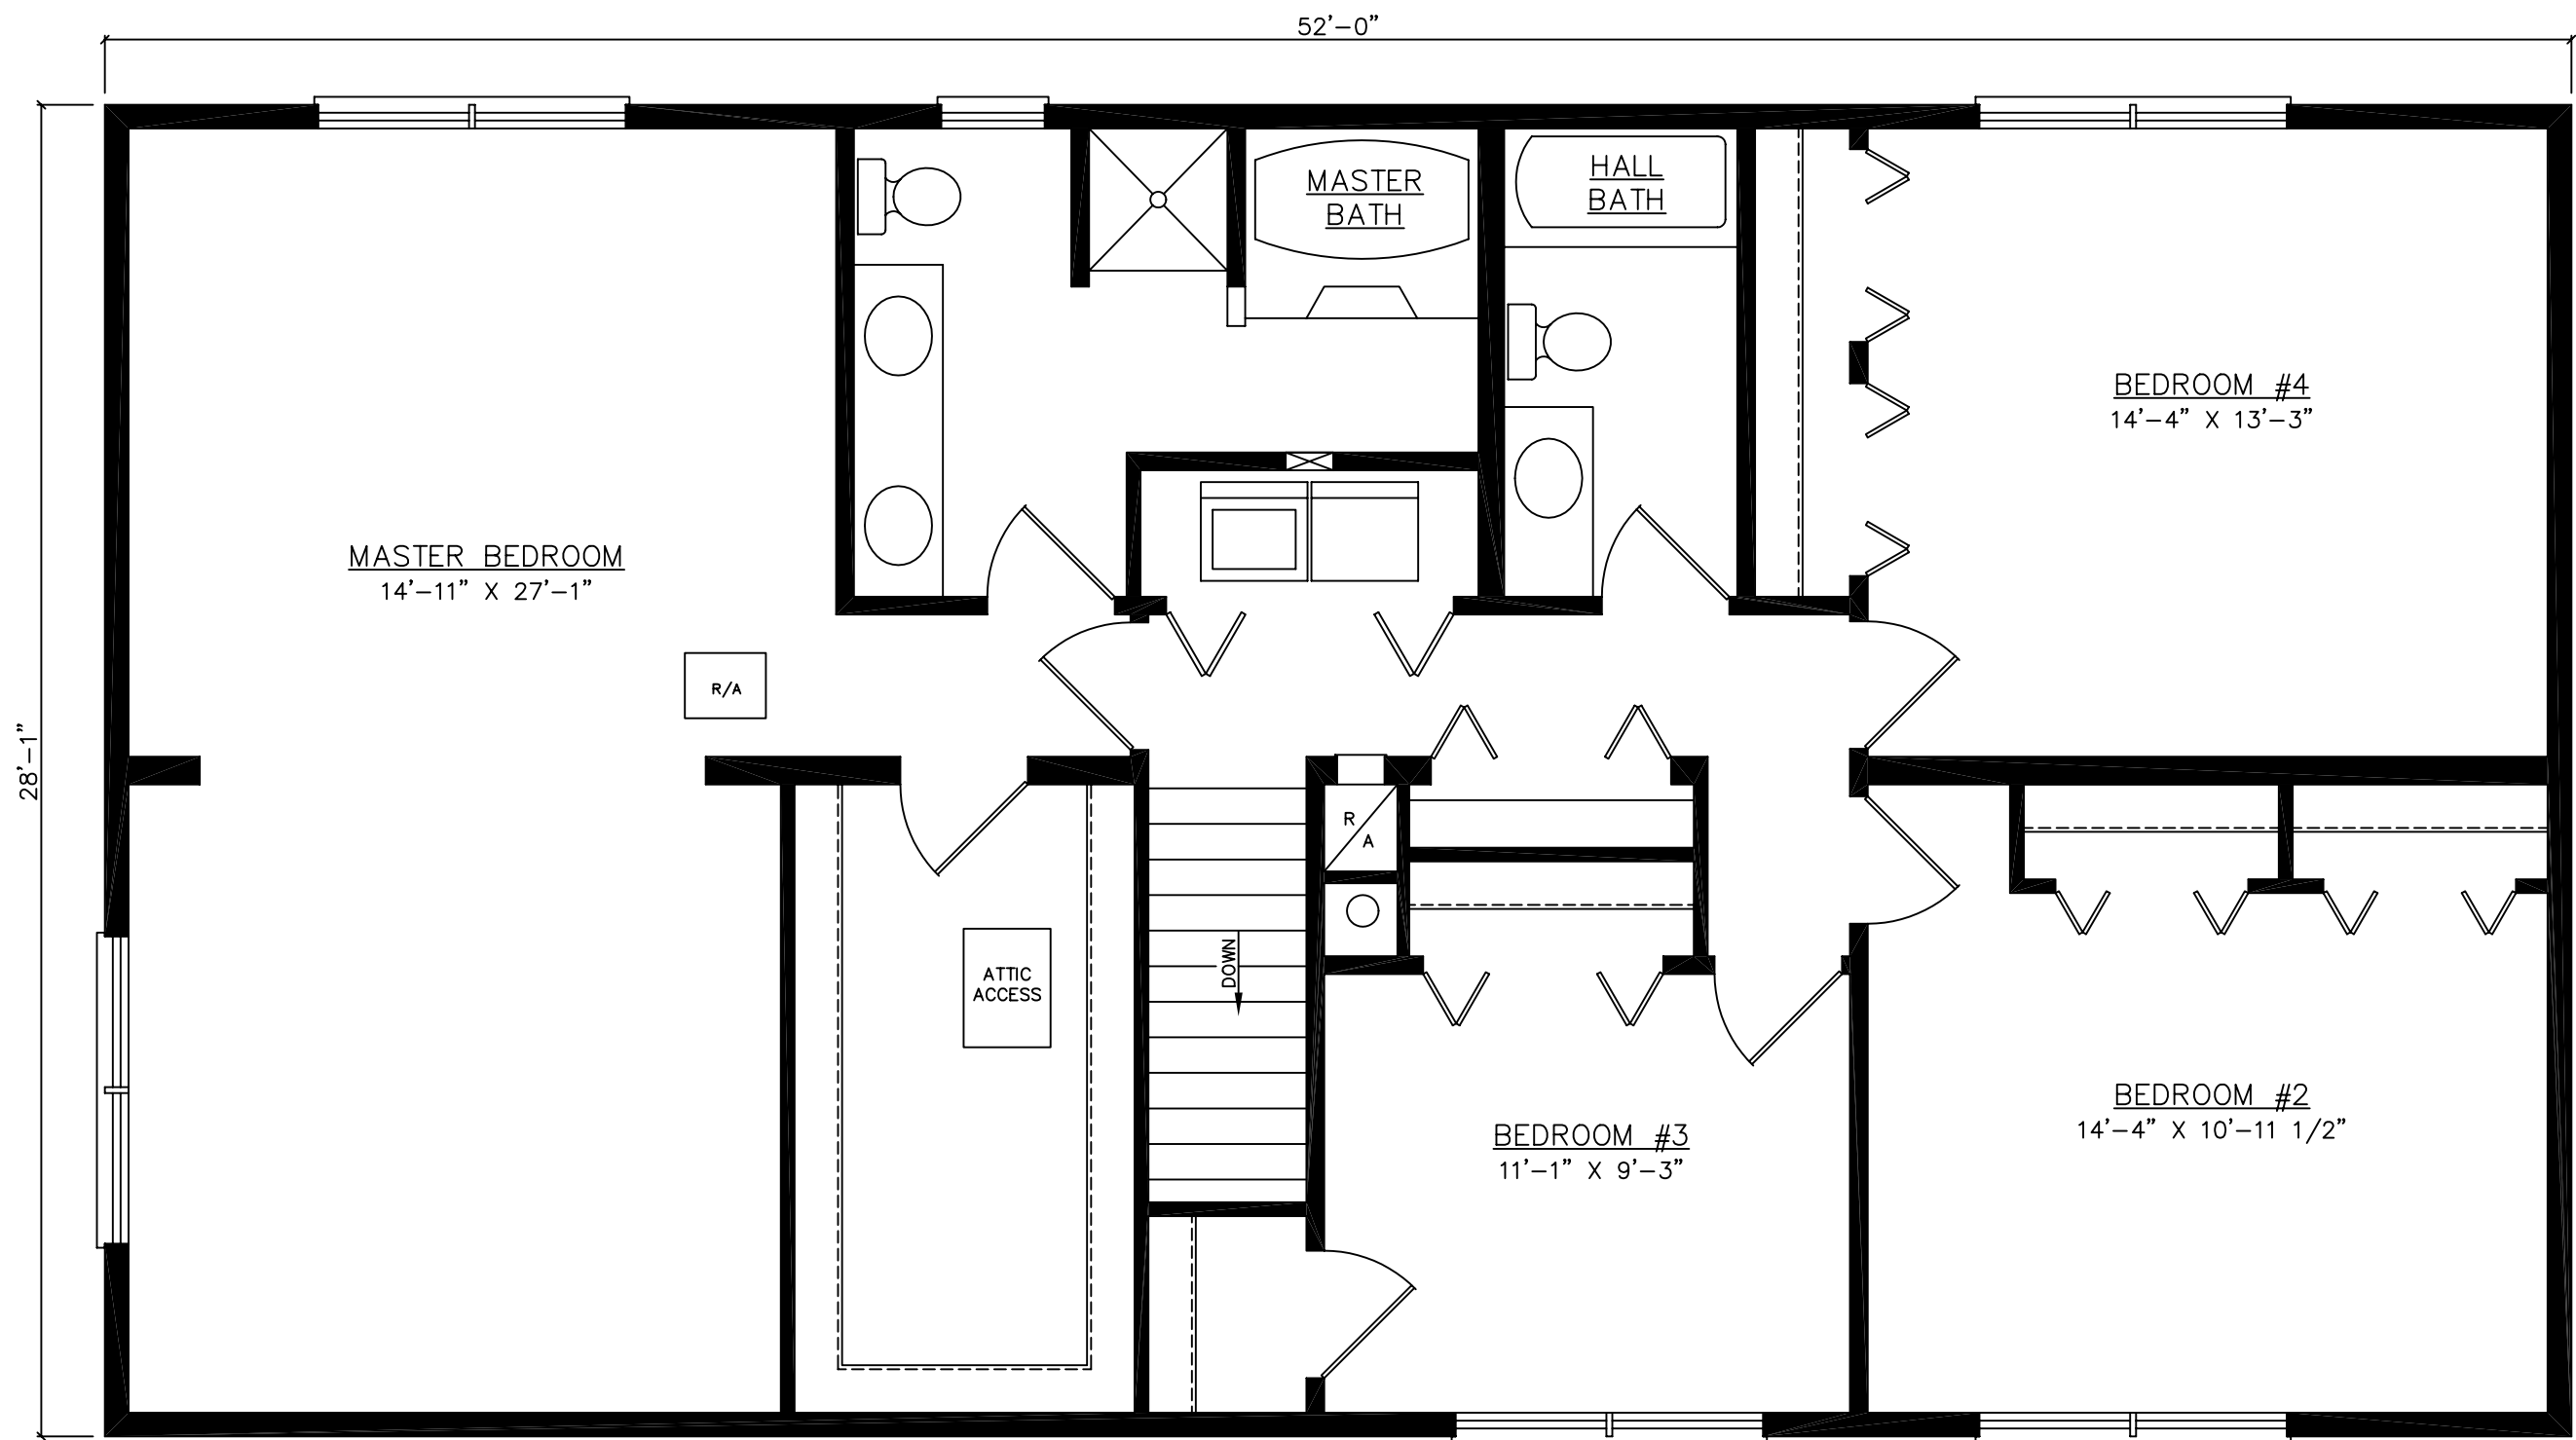

FOR STATE USE ONLY

THESE PLANS AND SPECIFICATIONS ARE THE PROPERTY OF HECKAMAN HOMES AND MAY NOT BE USED WITHOUT THEIR CONSENT.

CRAFTECH BUILDING SYSTEMS, INC.
 d/b/a HECKAMAN HOMES
 NAPPANEE, INDIANA 46550



JOB NO:
 DWN BY: S.V.V.
 FILE: 50ROSAUP-1

REVISIONS:

SCALE: 1/4"=1'-0"
 DATE: 12-14-05

SECOND FLOOR FLOOR PLAN
 CRAWLSPACE AND BASEMENT LAYOUT

MODEL: ROOSEVELT
 DWG NO: 50ROSA
 SHEET: 6