

FOR STATE USE ONLY

THESE PLANS AND SPECIFICATIONS ARE THE PROPERTY OF HECKAMAN HOMES AND MAY NOT BE USED WITHOUT THEIR CONSENT.

CRAFTECH BUILDING SYSTEMS, INC.  
d/b/a HECKAMAN HOMES  
NAPPANEE, INDIANA 46550




JOB #  
DWN BY: M.R.  
FILE # 52SOMACP-1

REVISIONS:

SCALE: 3/16"=1'-0"  
DATE: 11-7-05

FLOOR PLAN  
CRAWLSPACE  
LAYOUT

MODEL: SOMERSET  
DWG # 52SOMA  
SHEET: 4

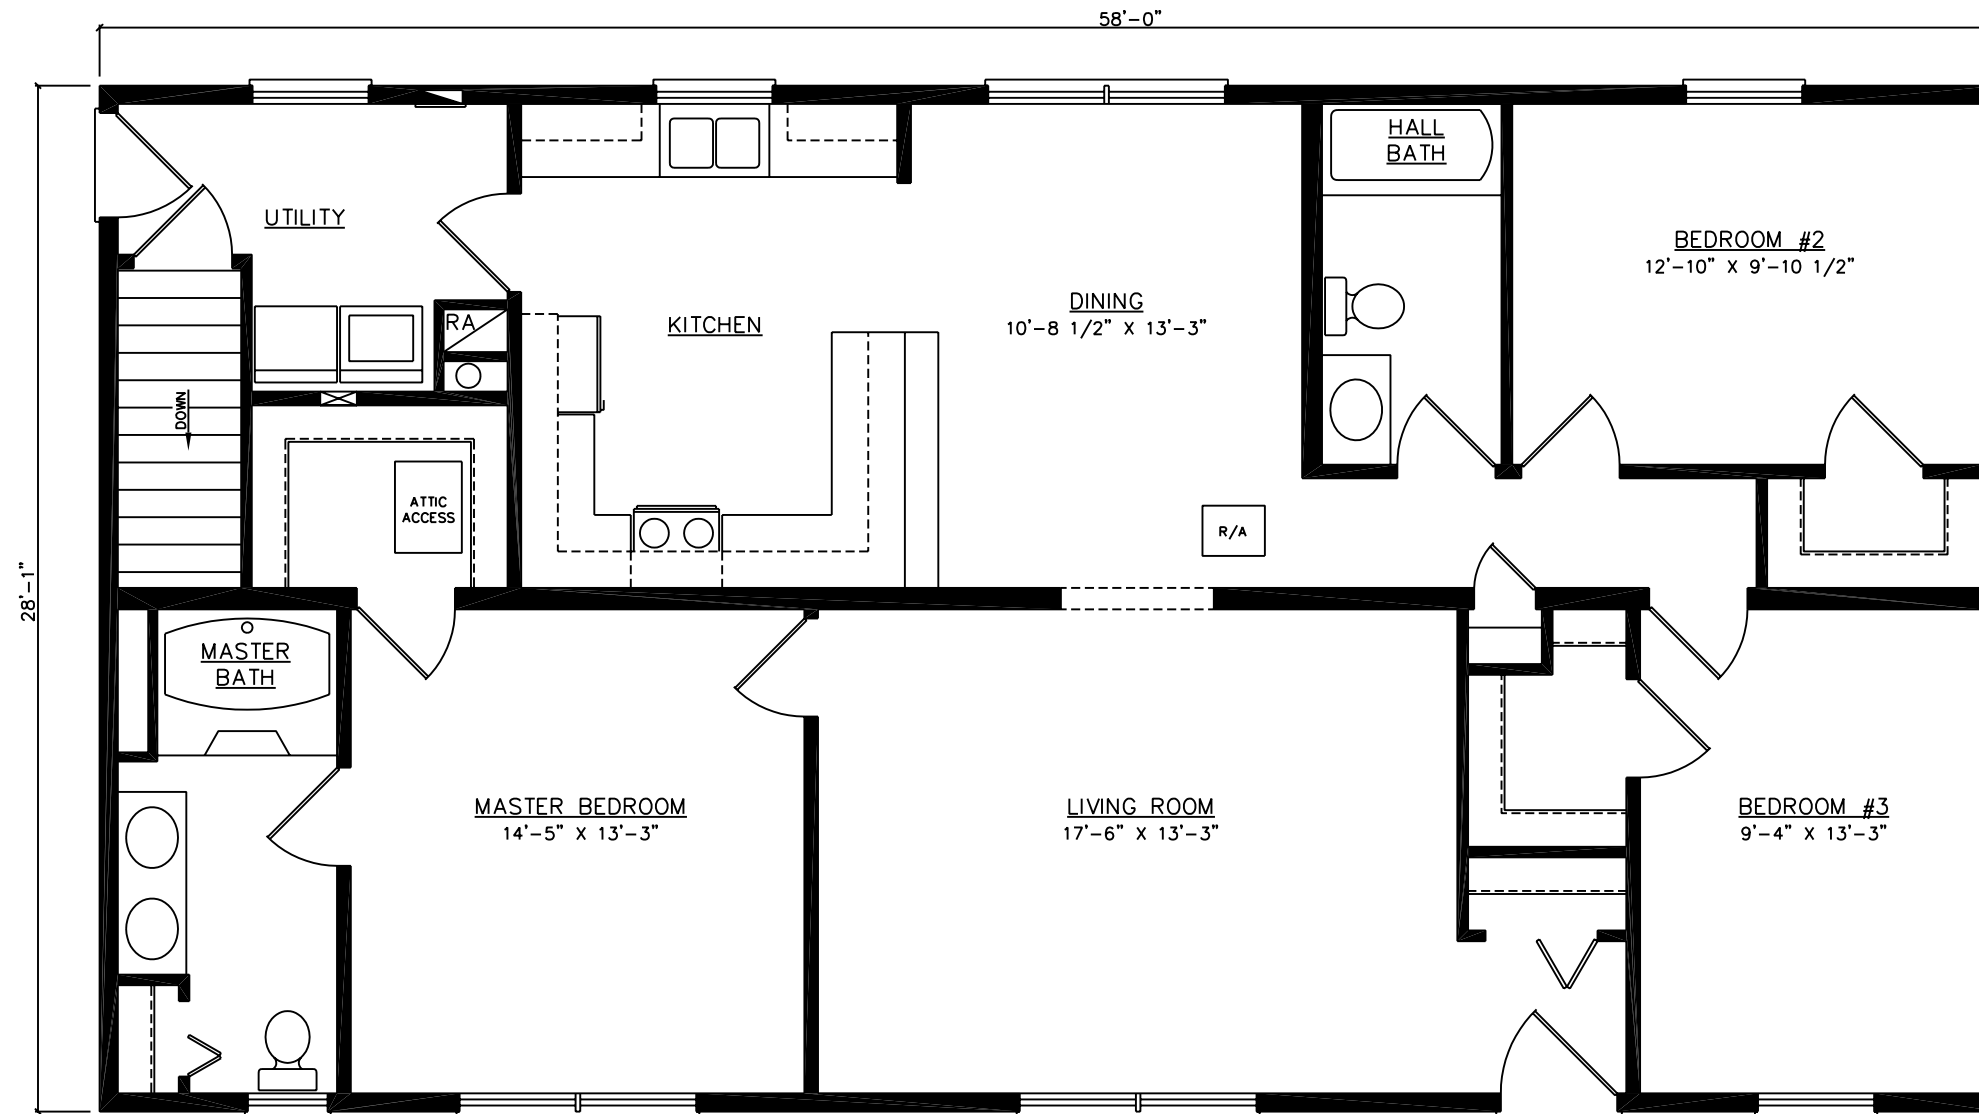

FOR STATE USE ONLY

THESE PLANS AND SPECIFICATIONS ARE THE PROPERTY OF HECKAMAN HOMES AND MAY NOT BE USED WITHOUT THEIR CONSENT.

CRAFTECH BUILDING SYSTEMS, INC.  
d/b/a HECKAMAN HOMES  
NAPPANEE, INDIANA 46550



JOB #  
DWN BY: M.R.  
FILE # 52SOMABP-1

REVISIONS:

SCALE: 3/16"=1'-0"  
DATE: 11-7-05

FLOOR PLAN  
BASEMENT  
LAYOUT

MODEL: SOMERSET  
DWG # 52SOMA  
SHEET: 5