

FOR STATE USE ONLY

THESE PLANS AND SPECIFICATIONS ARE THE PROPERTY OF HECKAMAN HOMES AND MAY NOT BE USED WITHOUT THEIR CONSENT.

CRAFTECH BUILDING SYSTEMS, INC.
d/b/a HECKAMAN HOMES
NAPPANEE, INDIANA 46550




JOB #
DWN BY: M.R.
FILE # 54SQUACP-1

REVISIONS:

SCALE: 3/16"=1'-0"
DATE: 11-8-05

FLOOR PLAN
CRAWLSPACE
LAYOUT

MODEL: SOUTHWIND
DWG # 54SQUA
SHEET: 4

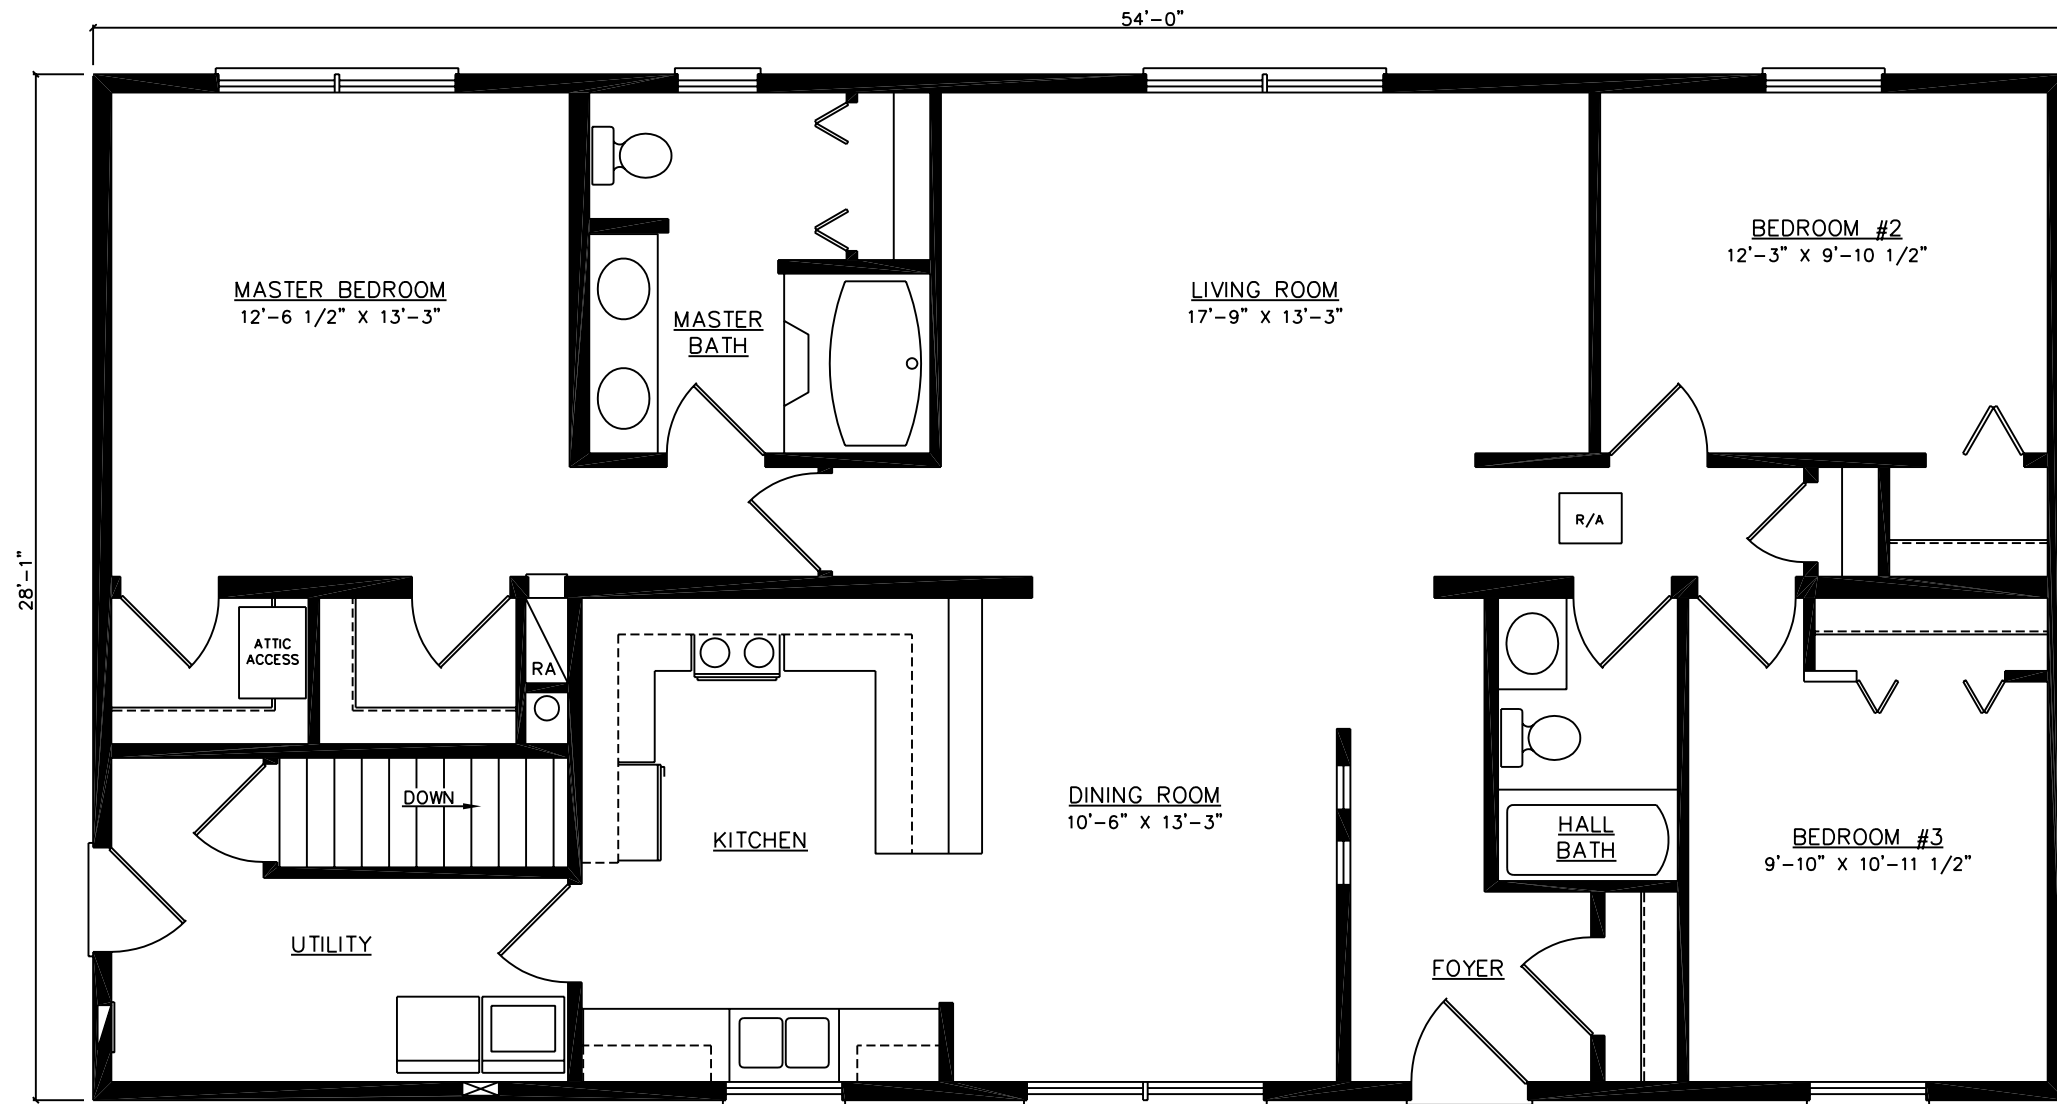

FOR STATE USE ONLY

THESE PLANS AND SPECIFICATIONS ARE THE PROPERTY OF HECKAMAN HOMES AND MAY NOT BE USED WITHOUT THEIR CONSENT.

CRAFTECH BUILDING SYSTEMS, INC.
d/b/a HECKAMAN HOMES
NAPPANEE, INDIANA 46550



JOB #
DWN BY: M.R.
FILE # 54SQUABP-1

REVISIONS:

SCALE: 3/16"=1'-0"
DATE: 11-8-05

FLOOR PLAN
BASEMENT
LAYOUT

MODEL: SOUTHWIND
DWG # 54SQUA
SHEET: 5