

FOR STATE USE ONLY

THESE PLANS AND SPECIFICATIONS ARE THE PROPERTY OF HECKAMAN HOMES AND MAY NOT BE USED WITHOUT THEIR CONSENT.

CRAFTECH BUILDING SYSTEMS, INC.
d/b/a HECKAMAN HOMES
NAPPANEE, INDIANA 46550
www.heckamanhomes.com




JOB #	.
DWN BY:	M. R.
FILE #	3646SMTACP-I

SCALE: 3/16"=1'-0"

DATE: 9-30-05

FLOOR PLAN
CRAWLSPACE LAYOUT

MODEL: SUMMIT
MODEL # 3646SMTA
SHEET:

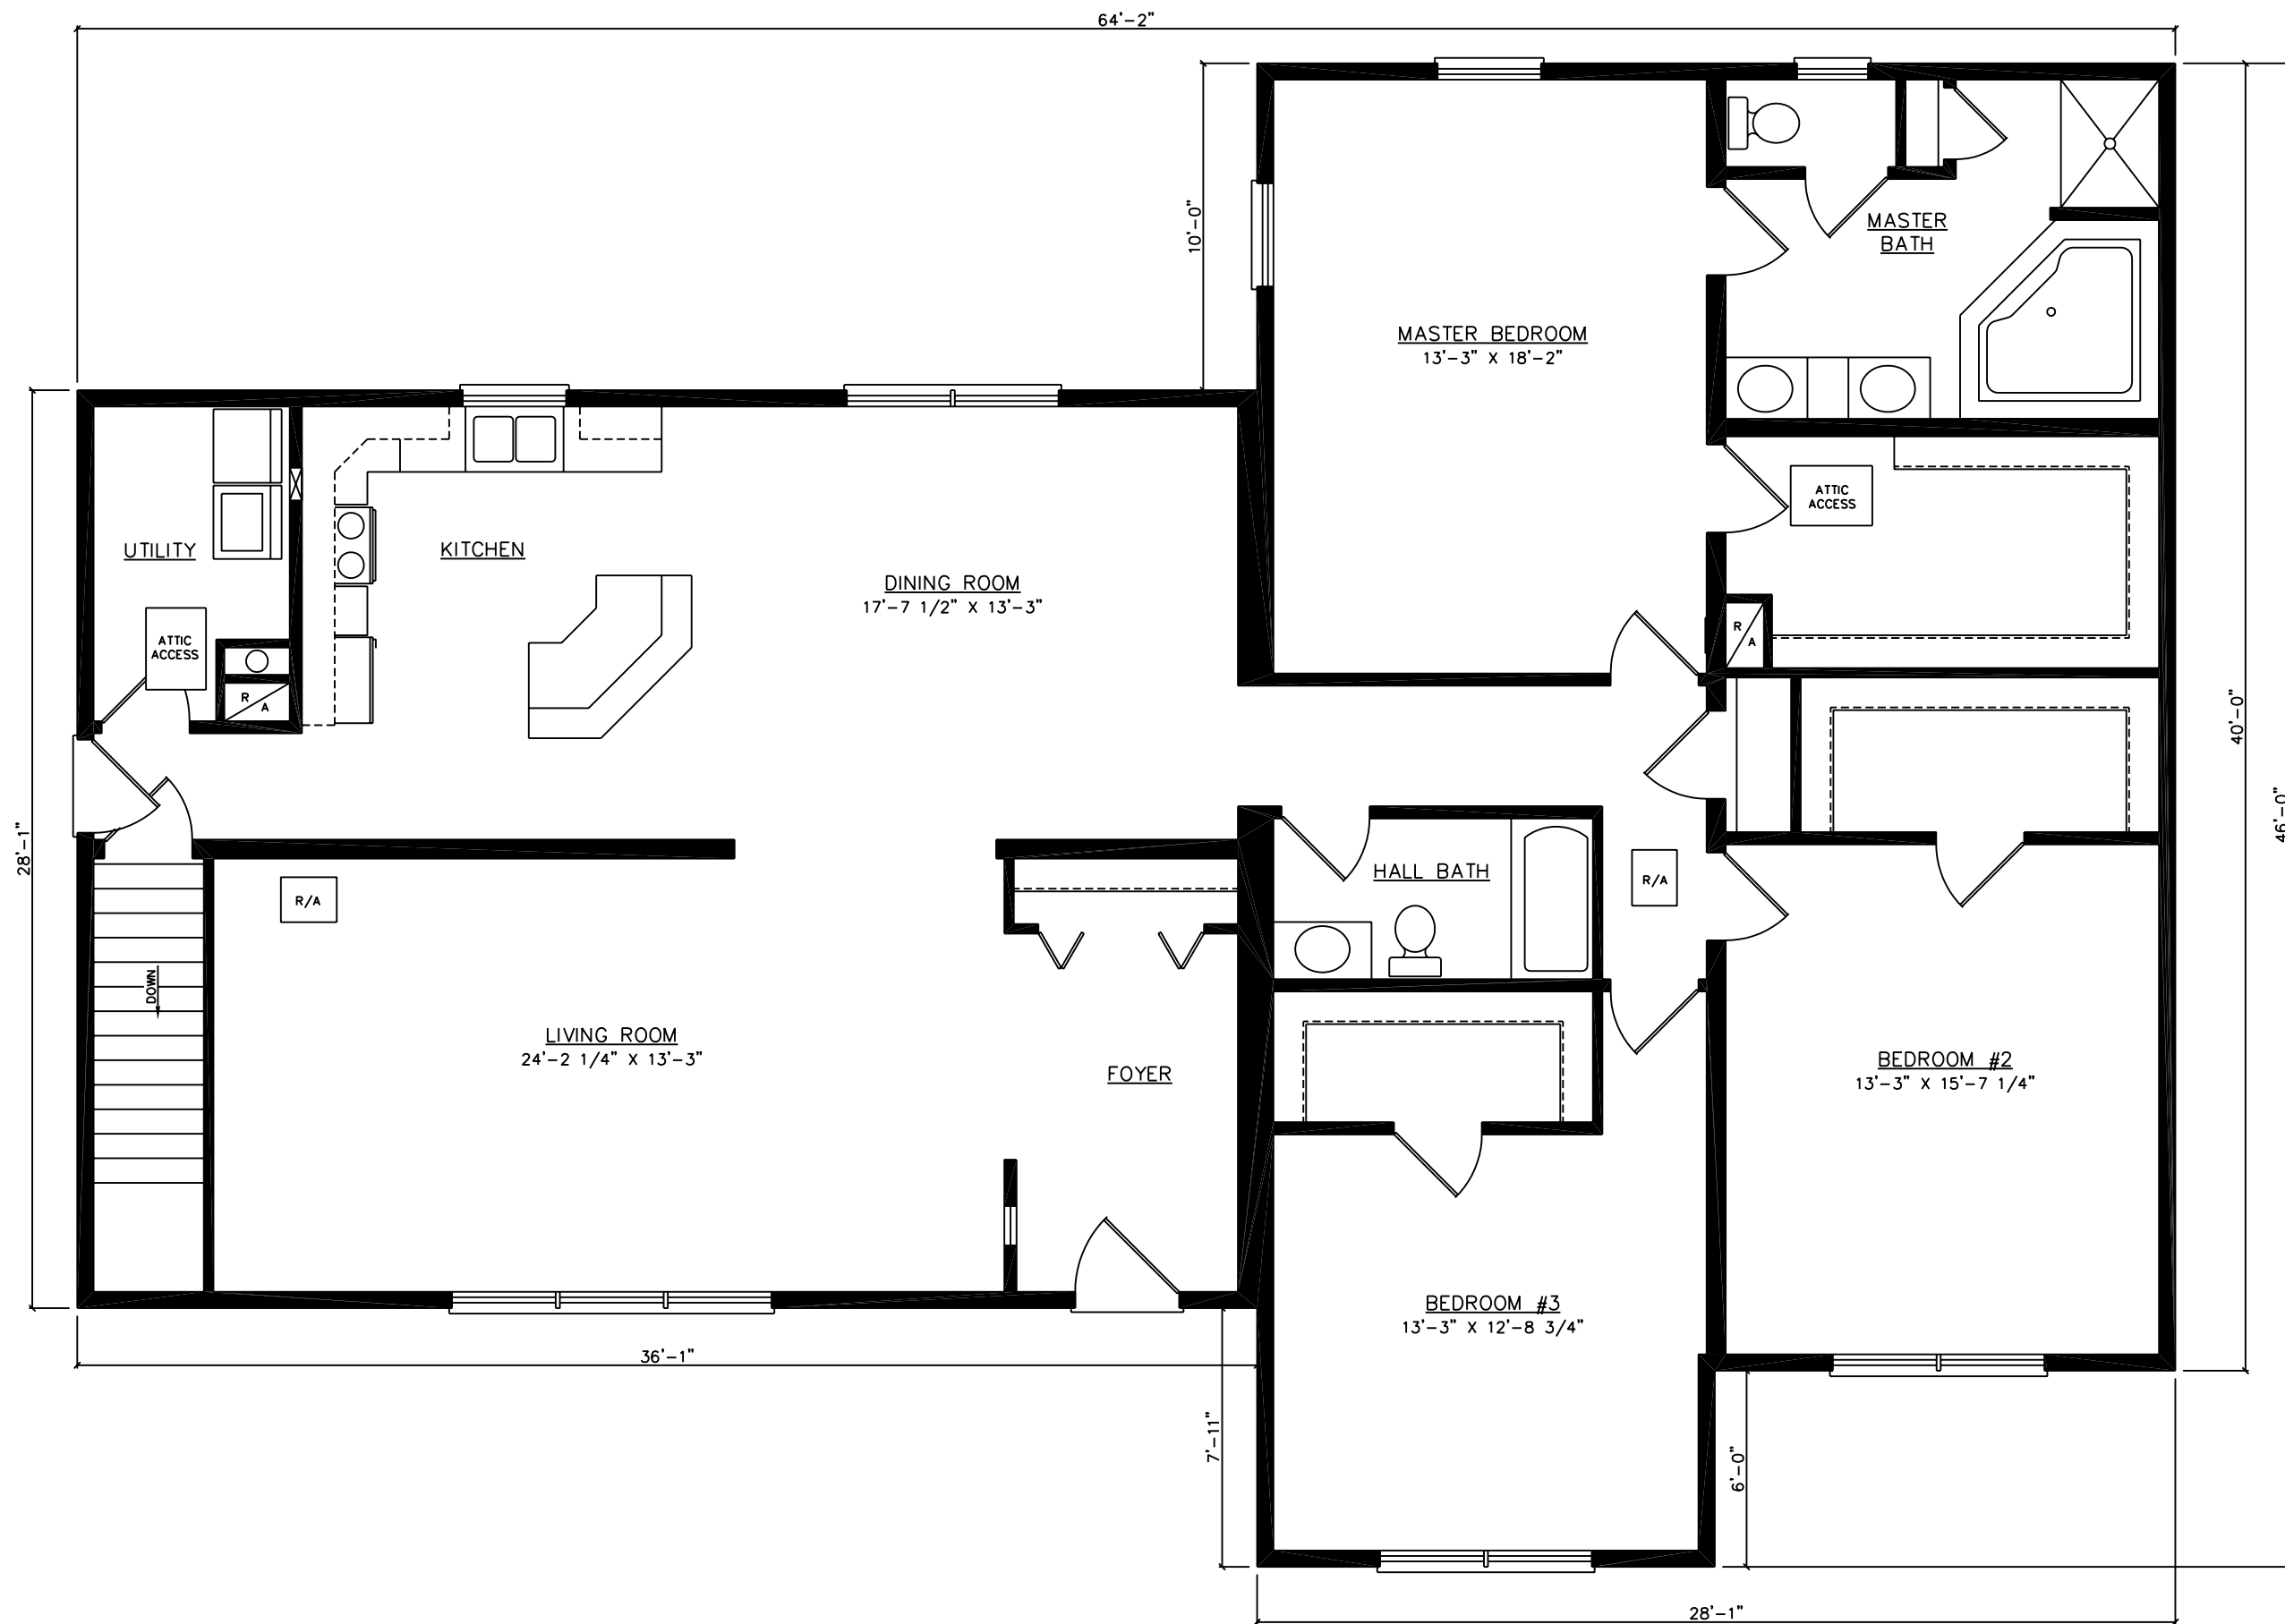

FOR STATE USE ONLY

THESE PLANS AND SPECIFICATIONS ARE THE PROPERTY OF HECKAMAN HOMES AND MAY NOT BE USED WITHOUT THEIR CONSENT.

CRAFTECH BUILDING SYSTEMS, INC.
d/b/a HECKAMAN HOMES
NAPPANEE, INDIANA 46550
www.heckamanhomes.com



JOB #	.
DWN BY:	M. R.
FILE #	3646SMTABP-I

SCALE: 3/16"=1'-0"

DATE: 9-30-05

FLOOR PLAN
BASEMENT
LAYOUT

MODEL: SUMMIT
MODEL # 3646SMTA
SHEET: