

FOR STATE USE ONLY	

THESE PLANS AND SPECIFICATIONS ARE THE PROPERTY OF HECKAMAN HOMES AND MAY NOT BE USED WITHOUT THEIR CONSENT.

CRAFTECH BUILDING SYSTEMS, INC.
d/b/a HECKAMAN HOMES
NAPPANEE, INDIANA 46550




JOB #
DWN BY: R.D.
FILE # 56WARACP-1

REVISIONS:

SCALE: 3/16" = 1'-0"
DATE: 10-8-05

FLOOR PLAN
CRAWLSPACE
LAYOUT

MODEL: WARWICK
DWG # 56WARA
SHEET: 4

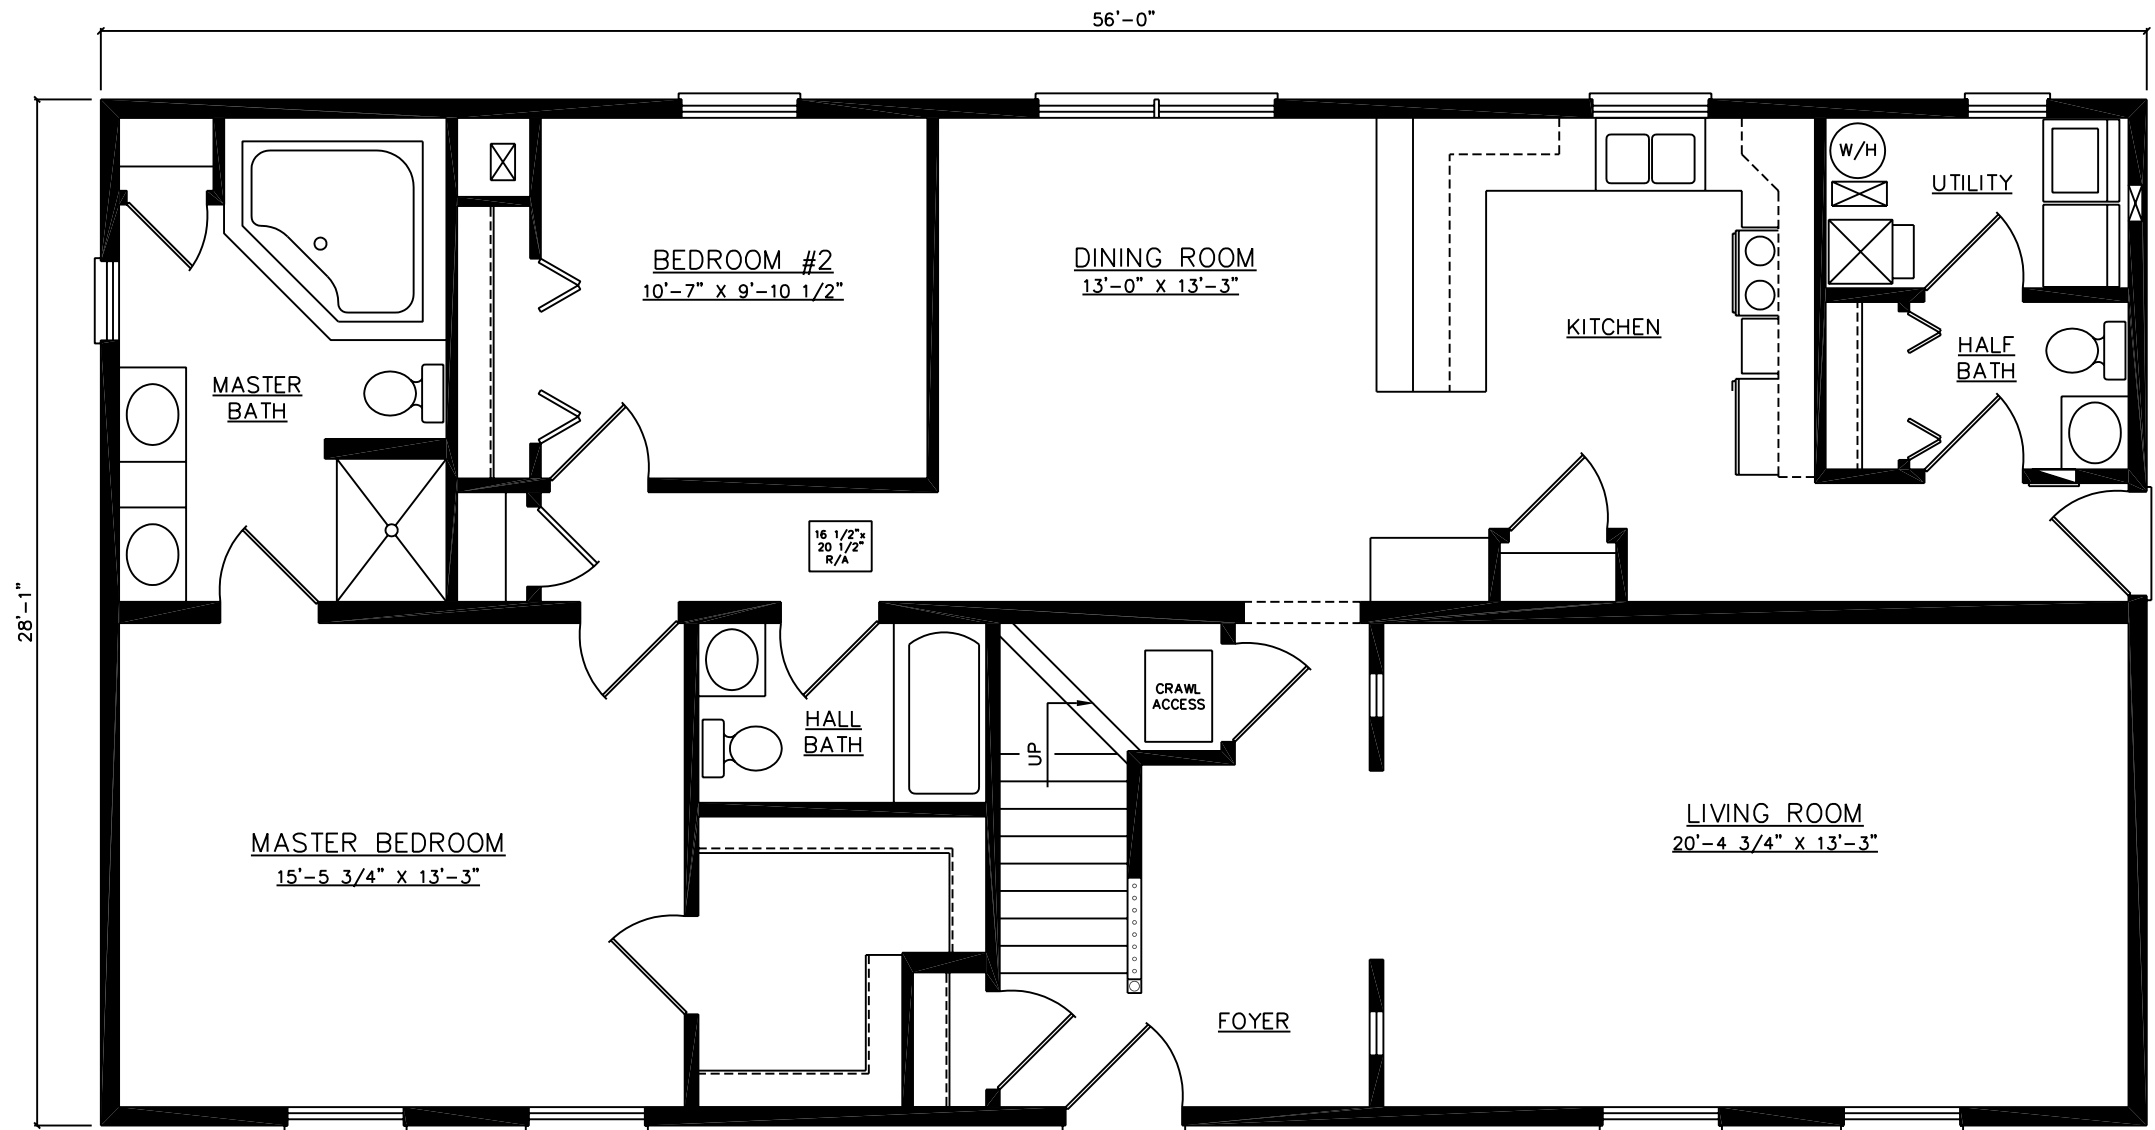

FOR STATE USE ONLY

THESE PLANS AND SPECIFICATIONS ARE THE PROPERTY OF HECKAMAN HOMES AND MAY NOT BE USED WITHOUT THEIR CONSENT.

CRAFTECH BUILDING SYSTEMS, INC.
d/b/a HECKAMAN HOMES
NAPPANEE, INDIANA 46550




JOB #
DWN BY: R.D.
FILE # 56WARBCP-1

REVISIONS:

SCALE: 3/16" = 1'-0"
DATE: 10-8-05

FLOOR PLAN
CRAWLSPACE
LAYOUT

MODEL: WARWICK
DWG # 56WARA
SHEET: 4

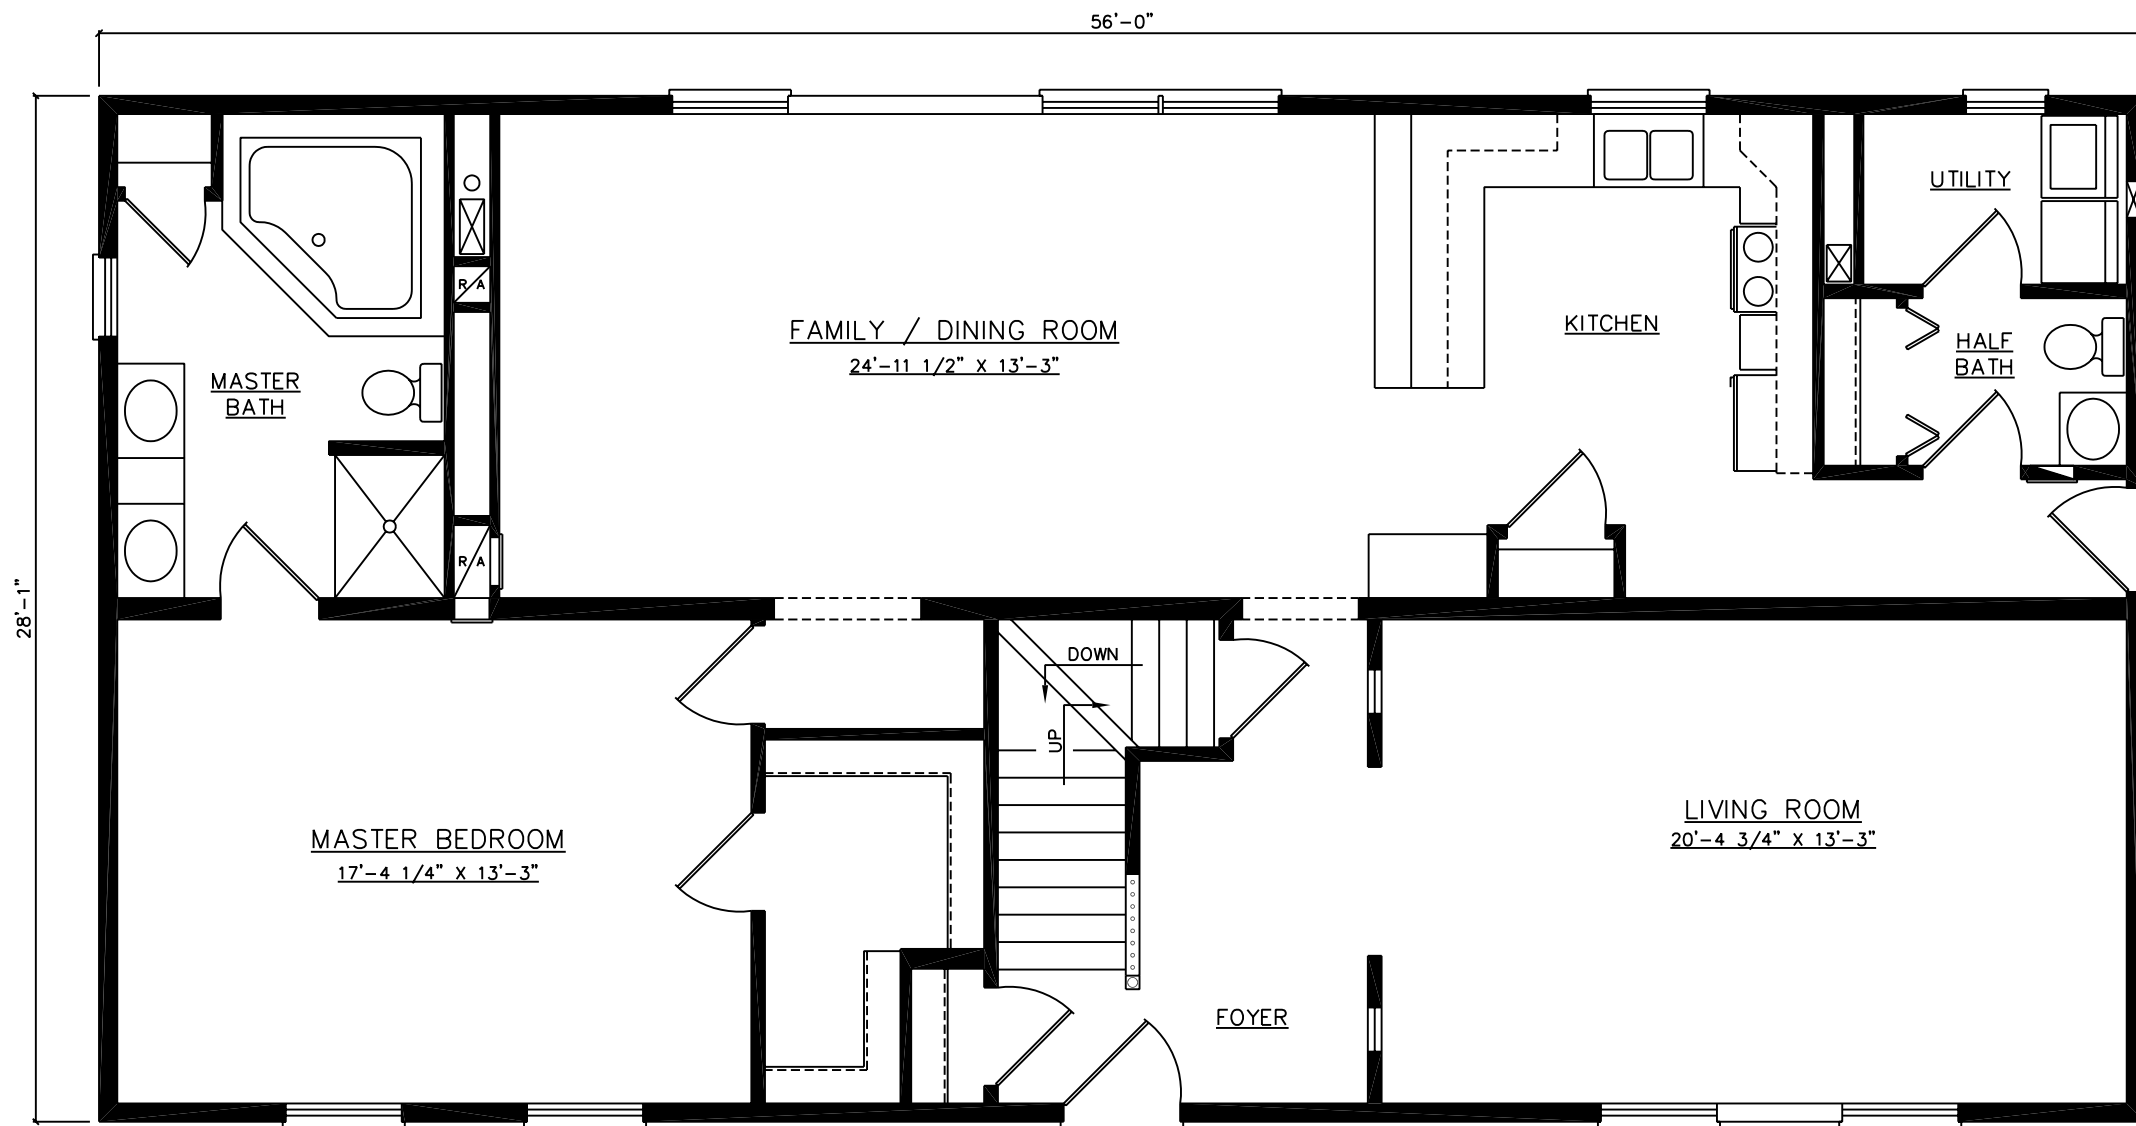

FOR STATE USE ONLY

THESE PLANS AND SPECIFICATIONS ARE THE PROPERTY OF HECKAMAN HOMES AND MAY NOT BE USED WITHOUT THEIR CONSENT.

CRAFTECH BUILDING SYSTEMS, INC.
d/b/a HECKAMAN HOMES
NAPPANEE, INDIANA 46550




JOB #
DWN BY: R.D.
FILE # 56WARABP-1

REVISIONS:

SCALE: 3/16"=1'-0"
DATE: 10-8-05

FLOOR PLAN
BASEMENT
LAYOUT

MODEL: WARWICK
DWG # 56WARA
SHEET: 5

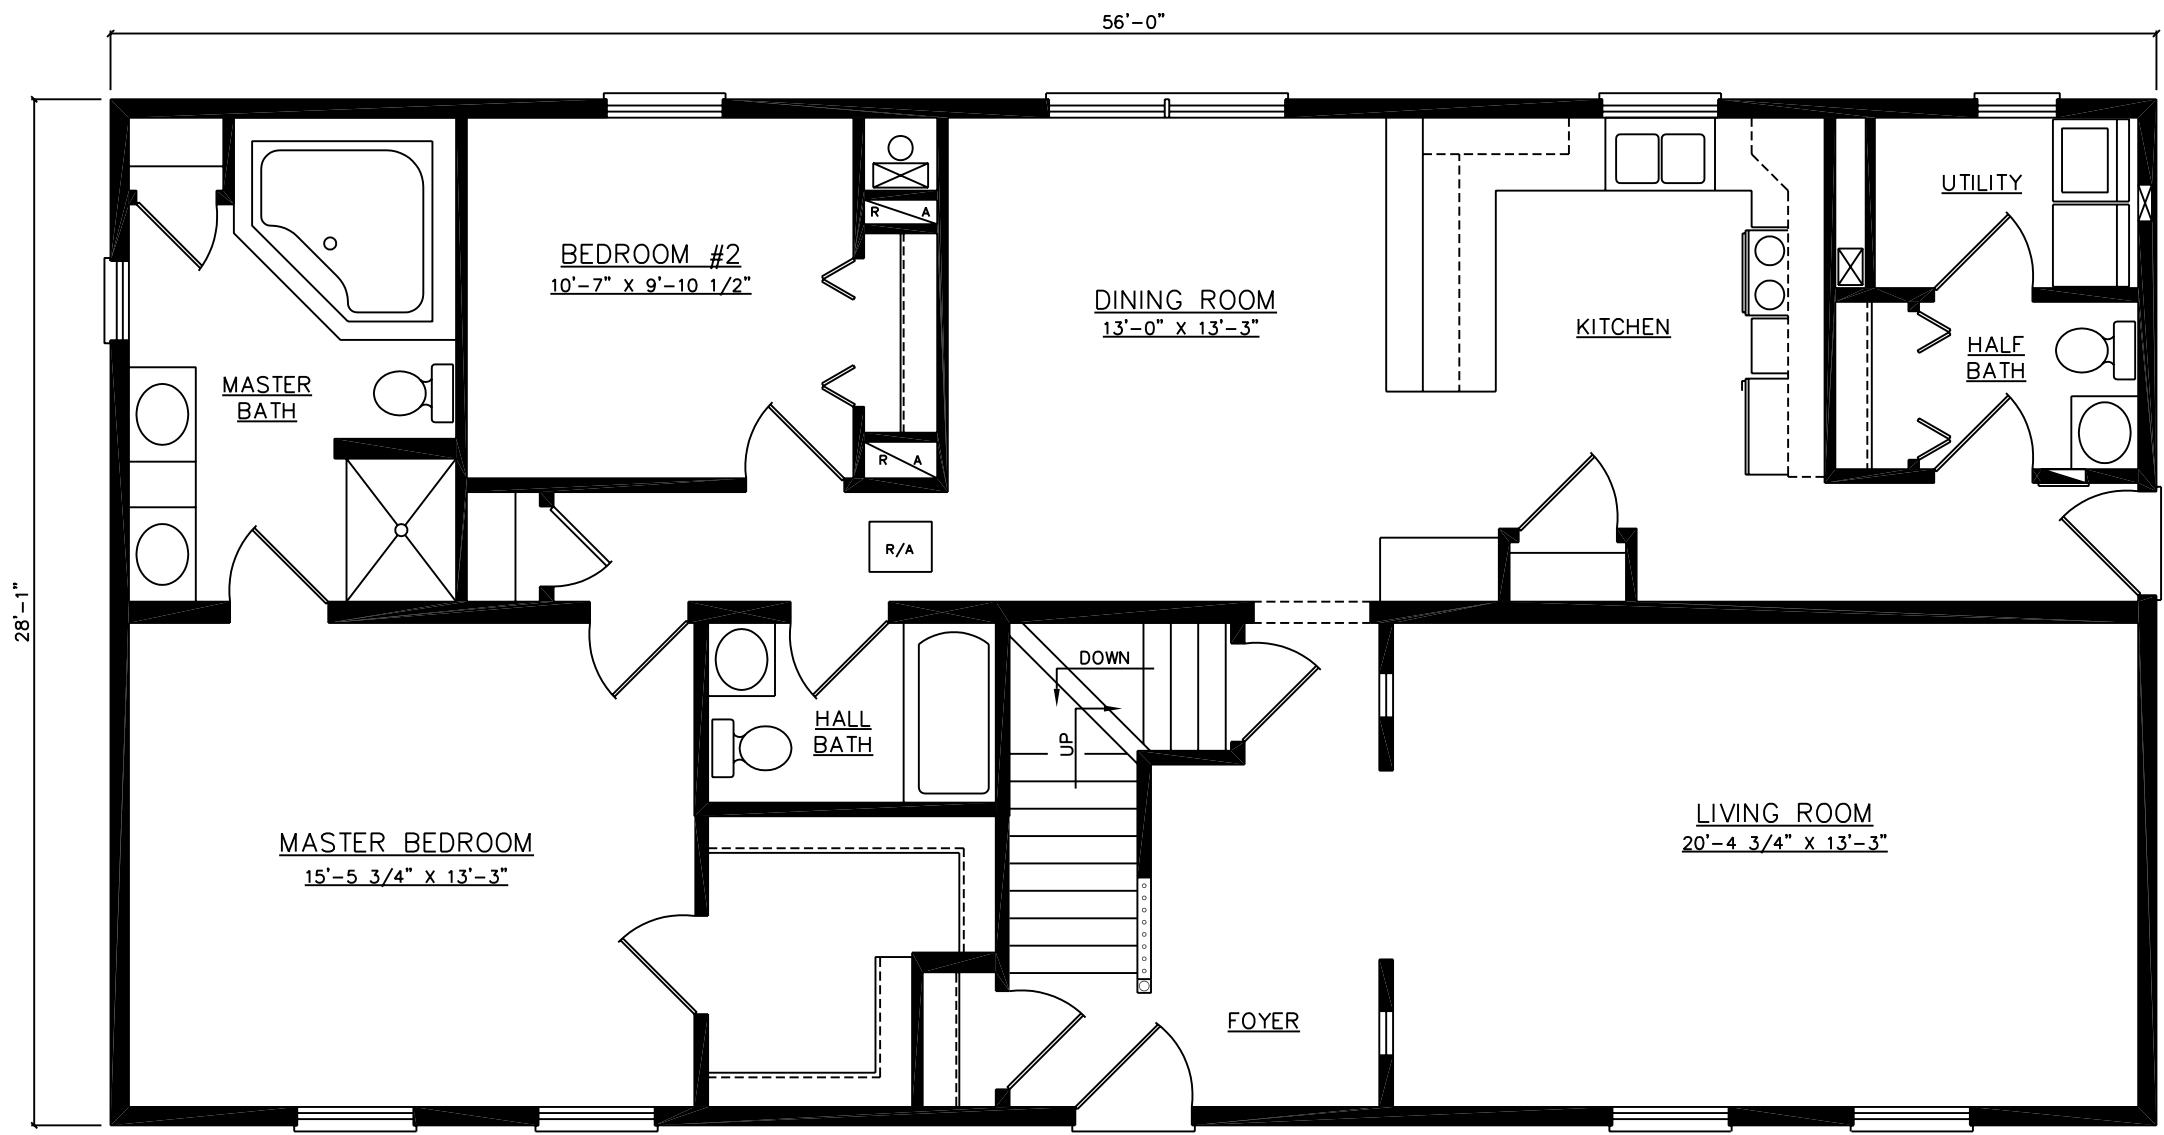

FOR STATE USE ONLY

THESE PLANS AND SPECIFICATIONS ARE THE PROPERTY OF HECKAMAN HOMES AND MAY NOT BE USED WITHOUT THEIR CONSENT.

CRAFTECH BUILDING SYSTEMS, INC.
d/b/a HECKAMAN HOMES
NAPPANEE, INDIANA 46550





JOB #
DWN BY: R.D.
FILE # 56WARBBP-1

REVISIONS:

SCALE: 3/16"=1'-0"
DATE: 10-8-05

FLOOR PLAN
BASEMENT
LAYOUT

MODEL: WARWICK
DWG # 56WARA
SHEET: 5

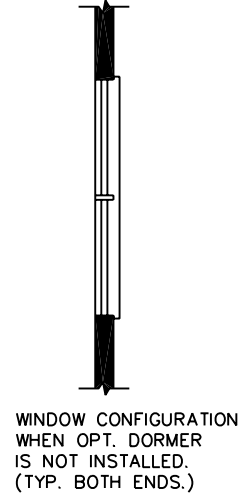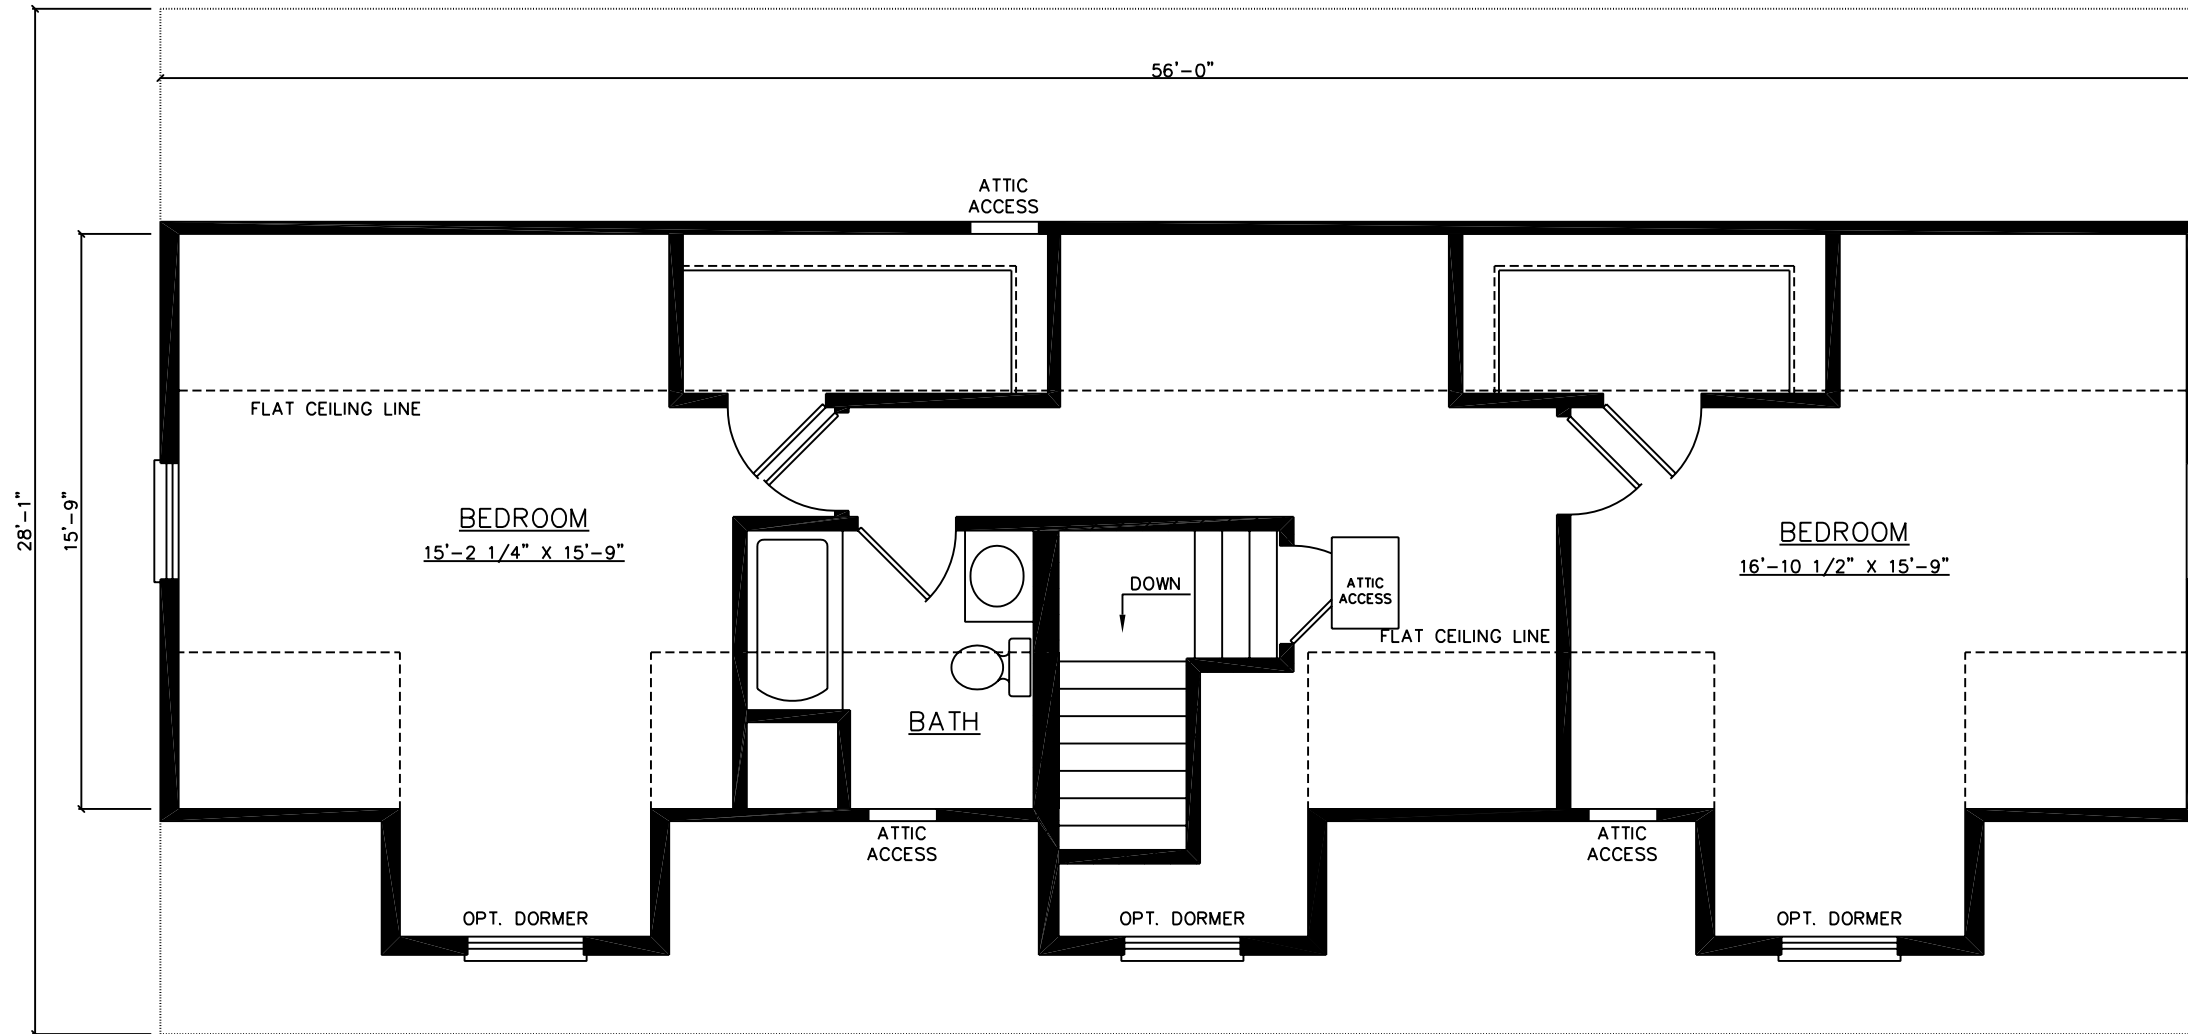

FOR STATE USE ONLY

FOR STATE USE ONLY	
--------------------	--

THESE PLANS AND SPECIFICATIONS ARE THE PROPERTY OF HECKAMAN HOMES AND MAY NOT BE USED WITHOUT THEIR CONSENT.

CRAFTECH BUILDING SYSTEMS, INC.
d/b/a HECKAMAN HOMES
NAPPANEE, INDIANA 46550



JOB #
DWN BY: R.D.
FILE # 56WARAUS-1

REVISIONS:

SCALE: 3/16"=1'-0"
DATE: 10-8-05

* SUGGESTED UPPER LEVEL LAYOUT

MODEL: WARWICK
DWG # 56WARA
SHEET: 6A