

FOR STATE USE ONLY

THESE PLANS AND SPECIFICATIONS ARE THE PROPERTY OF HECKAMAN HOMES AND MAY NOT BE USED WITHOUT THEIR CONSENT.

CRAFTECH BUILDING SYSTEMS, INC.  
d/b/a HECKAMAN HOMES  
NAPPANEE, INDIANA 46550




JOB NO: .  
DWN BY: S.V.V.  
FILE: 30WSHACP-1

REVISIONS:

SCALE: 1/4"=1'-0"  
DATE: 1-30-06

FIRST FLOOR FLOOR PLAN  
CRAWLSPACE LAYOUT

MODEL: WASHINGTON  
DWG NO: 30WSHA  
SHEET: 4

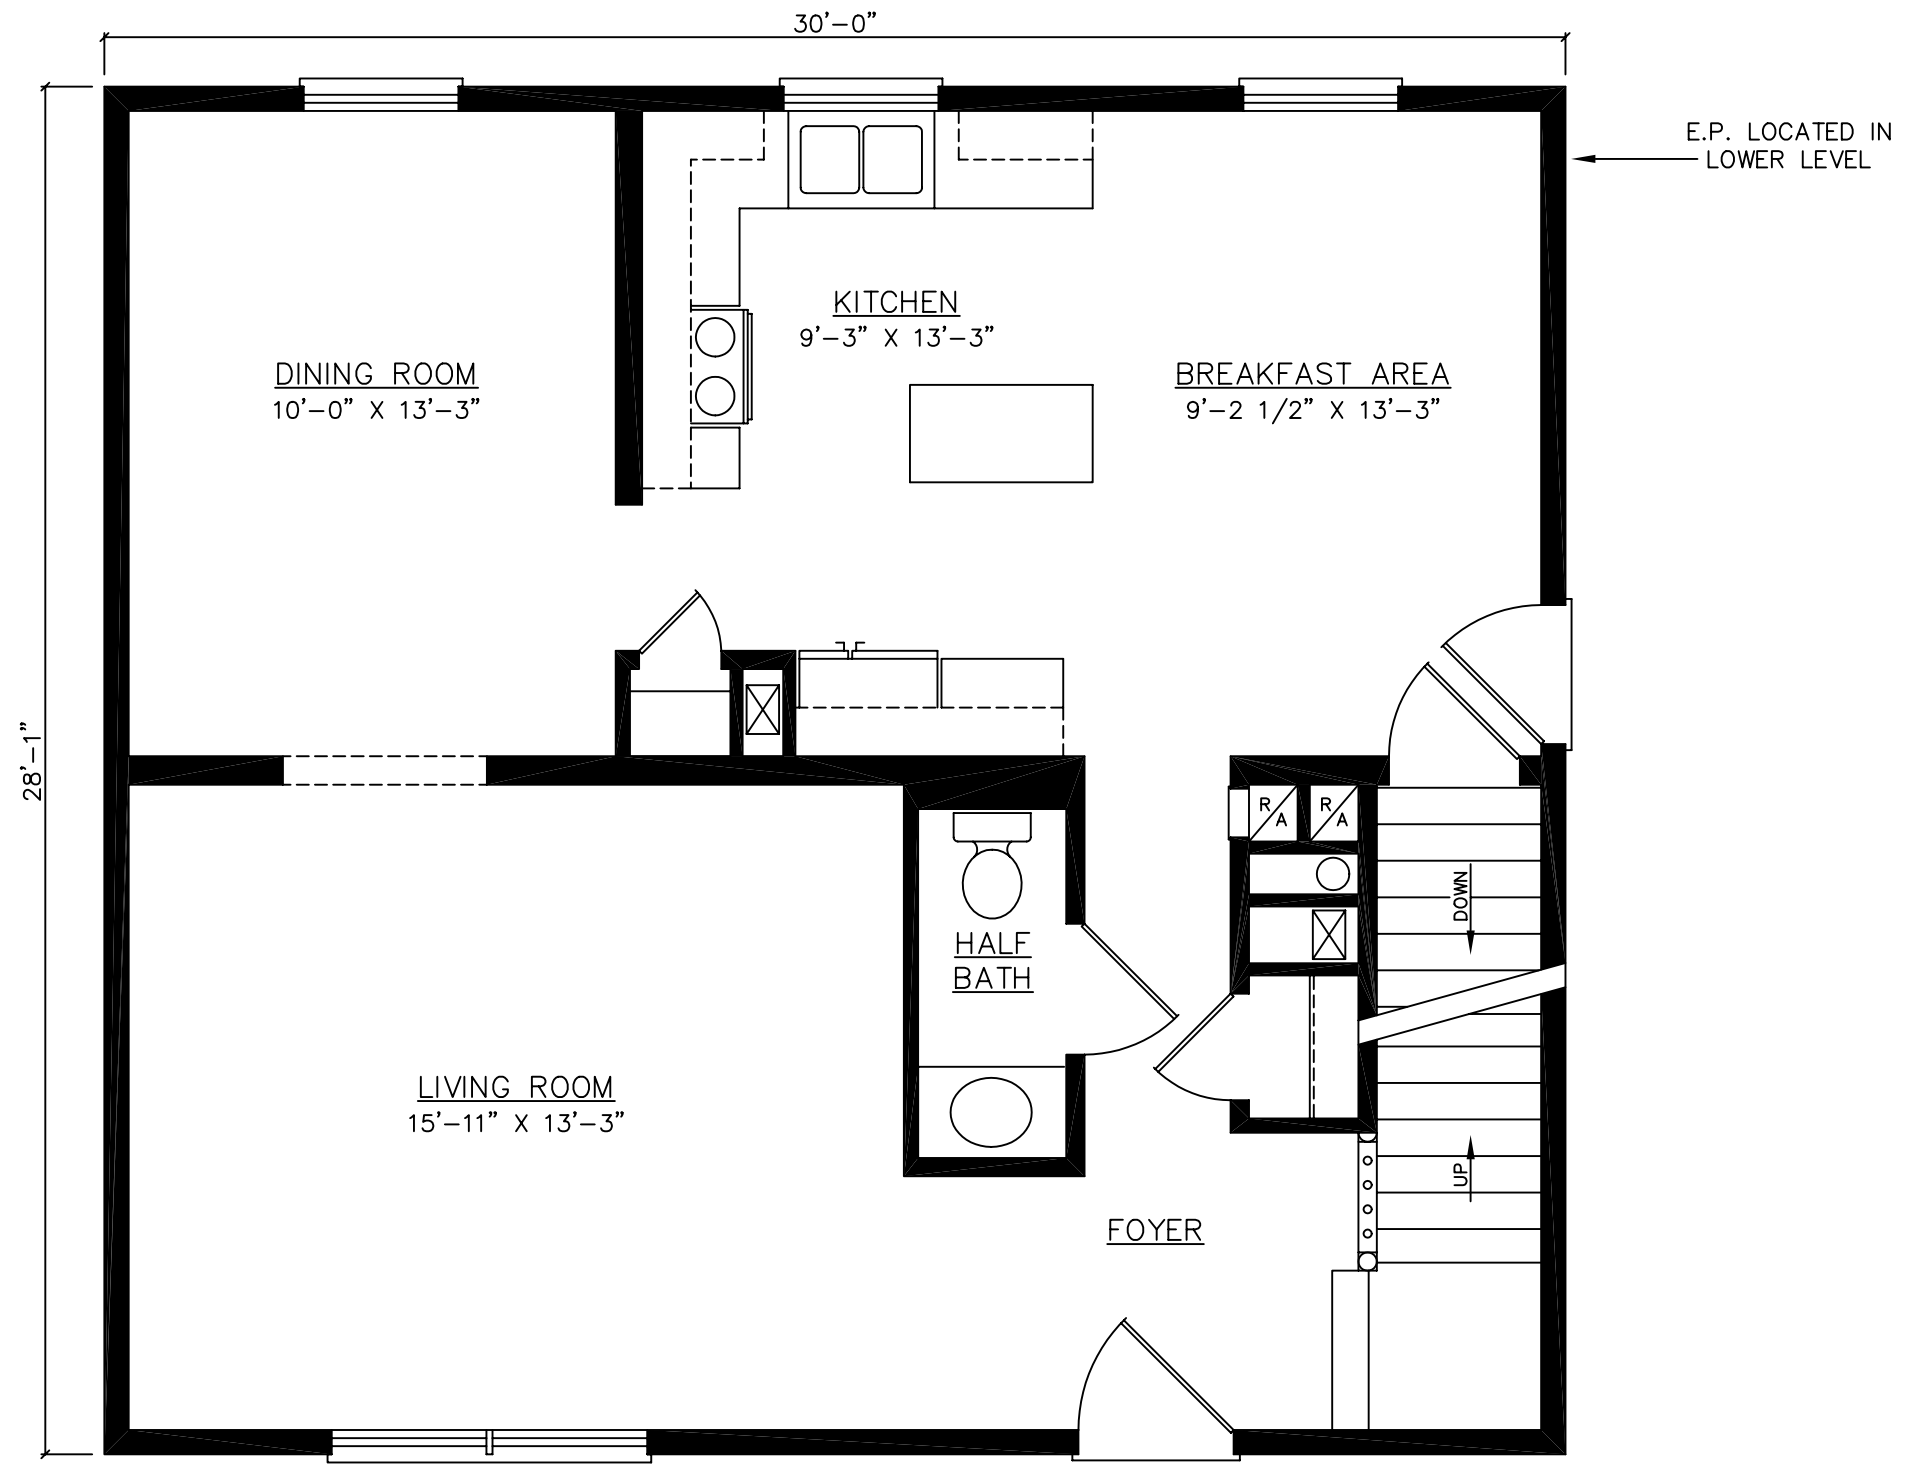

FOR STATE USE ONLY

THESE PLANS AND SPECIFICATIONS ARE THE PROPERTY OF HECKAMAN HOMES AND MAY NOT BE USED WITHOUT THEIR CONSENT.

CRAFTECH BUILDING SYSTEMS, INC.  
d/b/a HECKAMAN HOMES  
NAPPANEE, INDIANA 46550




JOB NO: .  
DWN BY: S.V.V.  
FILE: 30WSHABP-1

REVISIONS:

SCALE: 1/4"=1'-0"  
DATE: 1-30-06

FIRST FLOOR PLAN  
BASEMENT LAYOUT

MODEL: WASHINGTON  
DWG NO: 30WSHA  
SHEET: 5

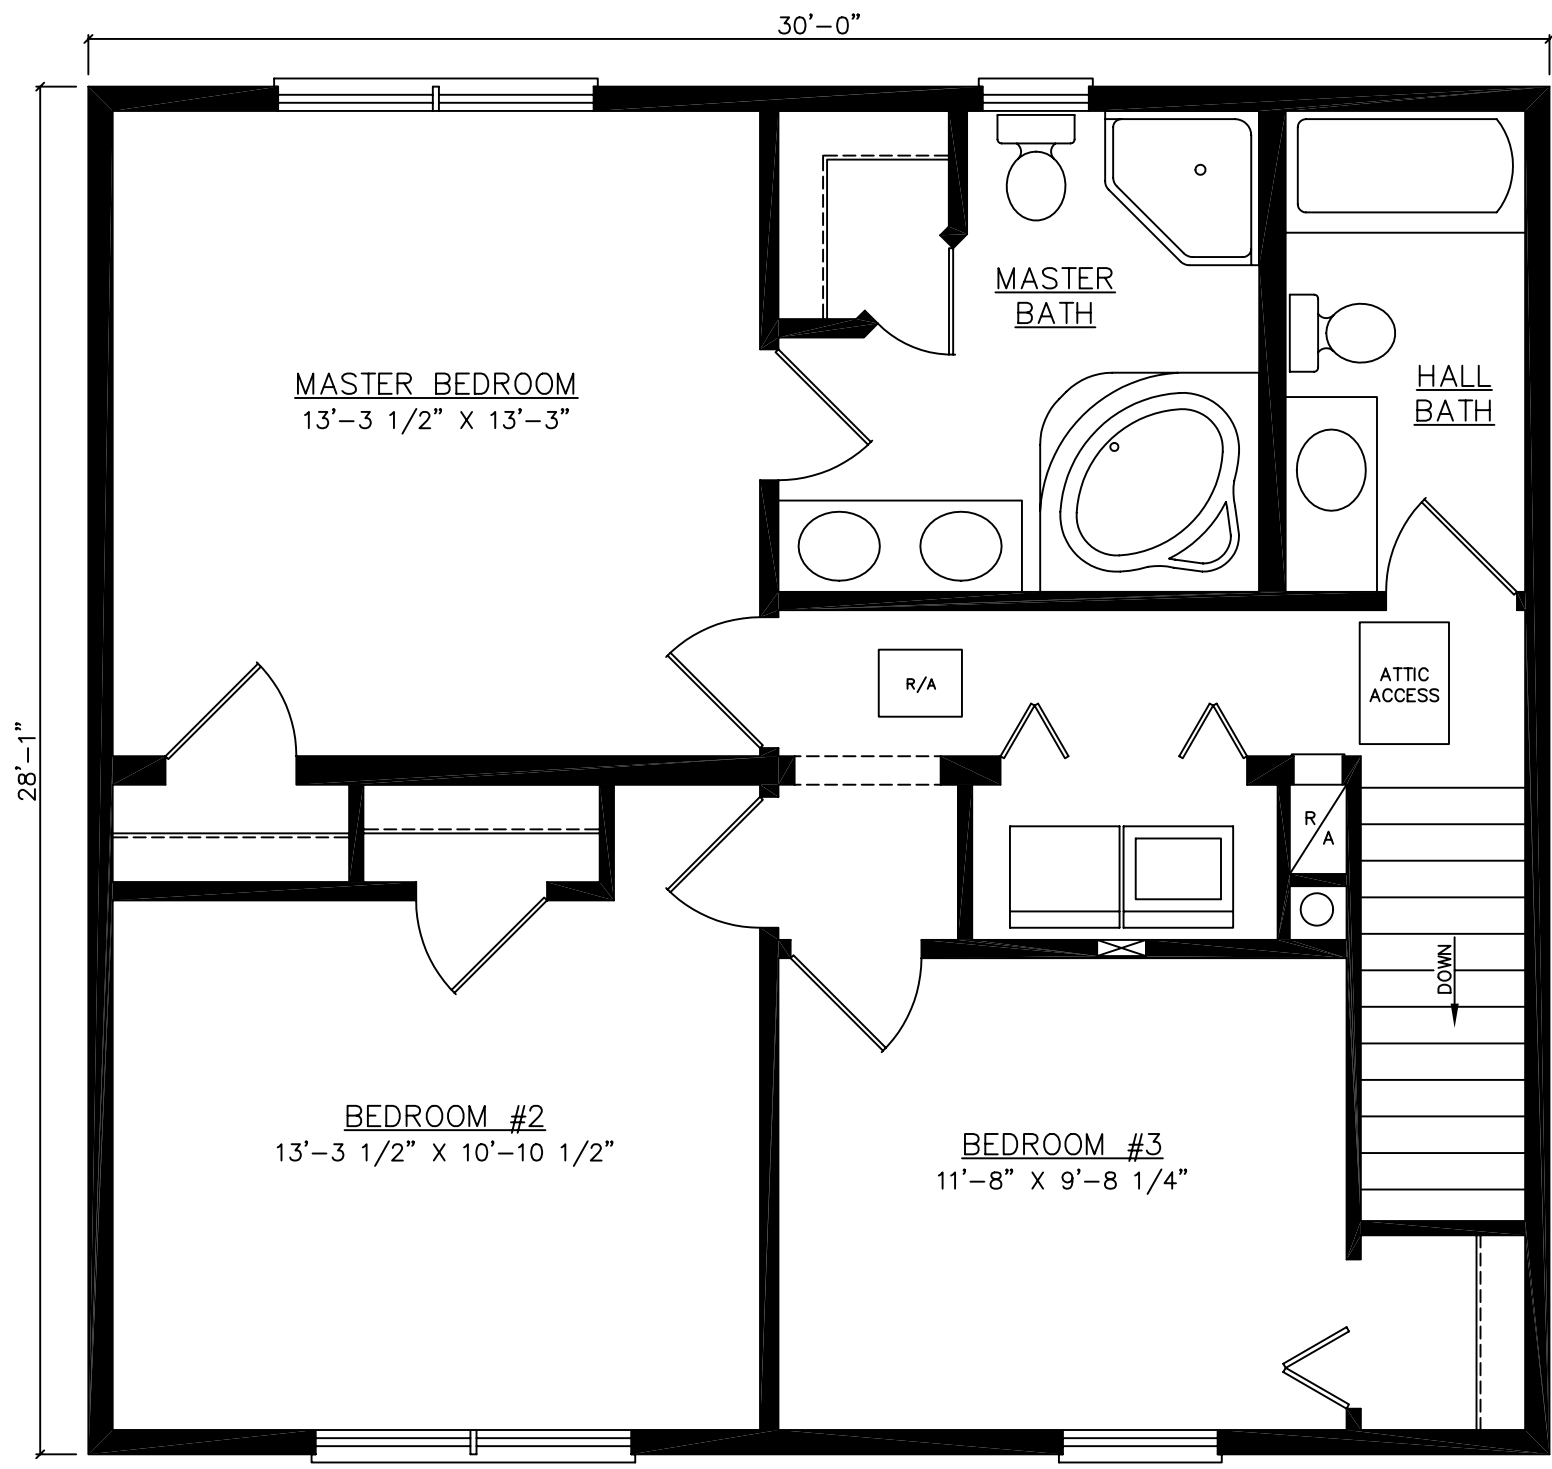

FOR STATE USE ONLY

THESE PLANS AND SPECIFICATIONS ARE THE PROPERTY OF HECKAMAN HOMES AND MAY NOT BE USED WITHOUT THEIR CONSENT.

CRAFTECH BUILDING SYSTEMS, INC.  
d/b/a HECKAMAN HOMES  
NAPPANEE, INDIANA 46550



JOB NO: .  
DWN BY: S.V.V.  
FILE: 30WSHAUP-1

REVISIONS:

SCALE: 1/4"=1'-0"  
DATE: 1-30-06

SECOND FLOOR FLOOR PLAN  
CRAWLSPACE AND BASEMENT LAYOUT

MODEL: WASHINGTON  
DWG NO: 30WSHA  
SHEET: 6